


P M O

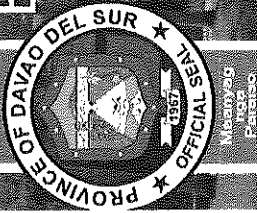

Republic of the Philippines
PROVINCE OF DAVAO DEL SUR
Office of the Governor

PROCUREMENT MANAGEMENT OFFICE BIDS AND AWARDS COMMITTEE

Mobile Nos. 0905-229-0626/0908-332-2024 (Goods), 0948-768-5848 (Infra)

Telefax: (082) 553-9579

Website: www.davaodelsur.gov.ph/pgg-bac

Email Add.: bac.davaodelsur2@gmail.com/sbacdavaodelsur@gmail.com

9 Davao del Sur

BIDDING DOCUMENTS

One Job Order for the
**REPAIR/ IMPROVEMENT OF DAVAO DEL
SUR PROVINCIAL HOSPITAL (DSPH)**
located at **ZONE III, DIGOS CITY,
DAVAO DEL SUR**

IB No. C-054-23

**Date of Opening of Bids: April 25, 2023 at 09:00 A.M.
Start Date for Issuance of Bidding Documents: April 05, 2023**

Sixth Edition
July 2020

TABLE OF CONTENTS

SECTION I.	INVITATION TO BID
SECTION II.	INSTRUCTIONS TO BIDDERS
SECTION III.	BID DATA SHEET
SECTION IV.	GENERAL CONDITIONS OF CONTRACT
SECTION V.	SPECIAL CONDITIONS OF CONTRACT
SECTION VI.	SPECIFICATIONS
SECTION VII.	DRAWINGS
SECTION VIII.	BILL OF QUANTITIES
SECTION IX.	CHECKLIST OF TECHNICAL AND FINANCIAL DOCUMENTS
SECTION X.	OTHER DOCUMENTS

SECTION II.

INSTRUCTION TO BIDDERS

Instructions to Bidders

1. Scope of Bid

The **PROVINCIAL GOVERNMENT OF DAVAO DEL SUR** invites Bids for the **REPAIR/ IMPROVEMENT OF DAVAO DEL SUR PROVINCIAL HOSPITAL (DSPH) located at ZONE III, DIGOS CITY, DAVAO DEL SUR**, with Project Identification Number **C-054-23**.

The Procurement Project (referred to herein as “**REPAIR/ IMPROVEMENT OF DAVAO DEL SUR PROVINCIAL HOSPITAL (DSPH) located at ZONE III, DIGOS CITY, DAVAO DEL SUR**”) is for the construction of Works, as described in Section VI (Specifications).

2. Funding Information

- 2.1. The GOP through the source of funding as indicated below for **CY 2022** in the amount of **P20,000,000.00**.
- 2.2. The source of funding is **20% DEVELOPMENT FUND**:

3. Bidding Requirements

The Bidding for the Project shall be governed by all the provisions of RA No. 9184 and its 2016 revised IRR, including its Generic Procurement Manual and associated policies, rules and regulations as the primary source thereof, while the herein clauses shall serve as the secondary source thereof.

Any amendments made to the IRR and other GPPB issuances shall be applicable only to the ongoing posting, advertisement, or invitation to bid by the BAC through the issuance of a supplemental or bid bulletin.

The Bidder, by the act of submitting its Bid, shall be deemed to have inspected the site, determined the general characteristics of the contracted Works and the conditions for this Project, such as the location and the nature of the work; (b) climatic conditions; (c) transportation facilities; (c) nature and condition of the terrain, geological conditions at the site communication facilities, requirements, location and availability of construction aggregates and other materials, labor, water, electric power and access roads; and (d) other factors that may affect the cost, duration and execution or implementation of the contract, project, or work and examine all instructions, forms, terms, and project requirements in the Bidding Documents.

4. Corrupt, Fraudulent, Collusive, Coercive, and Obstructive Practices

The Procuring Entity, as well as the Bidders and Contractors, shall observe the highest standard of ethics during the procurement and execution of the contract. They or through an agent shall not engage in corrupt, fraudulent, collusive, coercive, and obstructive practices defined under Annex “I” of the 2016 revised IRR of RA No. 9184 or other integrity violations in competing for the Project.

5. Eligible Bidders

- 5.1. Only Bids of Bidders found to be legally, technically, and financially capable will be evaluated.
- 5.2. The Bidder must have an experience of having completed a Single Largest Completed Contract (SLCC) that is similar to this Project, equivalent to at least fifty percent (50%) of the ABC adjusted, if necessary, by the Bidder to current prices using the PSA’s CPI,

except under conditions provided for in Section 23.4.2.4 of the 2016 revised IRR of RA No. 9184.

A contract is considered to be “similar” to the contract to be bid if it has the major categories of work stated in the **BDS**.

5.3. For Foreign-funded Procurement, the Procuring Entity and the foreign government/foreign or international financing institution may agree on another track record requirement, as specified in the Bidding Document prepared for this purpose.

5.4. The Bidders shall comply with the eligibility criteria under Section 23.4.2 of the 2016 IRR of RA No. 9184.

6. Origin of Associated Goods

There is no restriction on the origin of Goods other than those prohibited by a decision of the UN Security Council taken under Chapter VII of the Charter of the UN.

7. Subcontracts

7.1. **Subcontracting is not allowed.**

8. Pre-Bid Conference

The Procuring Entity will hold a pre-bid conference for this Project on the **April 13, 2023, at 9:00 A.M., Ralota Hall, Gov. Douglas Ra. Cagas Cultural Sports and Business Complex, Barangay Matti, Digos City, Davao del Sur** as indicated in paragraph 6 of the IB.

9. Clarification and Amendment of Bidding Documents

Prospective bidders may request for clarification on and/or interpretation of any part of the Bidding Documents. Such requests must be in writing and received by the Procuring Entity, either at its given address or through electronic mail indicated in the IB, at least ten (10) calendar days before the deadline set for the submission and receipt of Bids.

10. Documents Comprising the Bid: Eligibility and Technical Components

10.1. The first envelope shall contain the eligibility and technical documents of the Bid as specified in **Section IX. Checklist of Technical and Financial Documents**.

10.2. If the eligibility requirements or statements, the bids, and all other documents for submission to the BAC are in foreign language other than English, it must be accompanied by a translation in English, which shall be authenticated by the appropriate Philippine foreign service establishment, post, or the equivalent office having jurisdiction over the foreign bidder's affairs in the Philippines. For Contracting Parties to the Apostille Convention, only the translated documents shall be authenticated through an apostille pursuant to GPPB Resolution No. 13-2019 dated 23 May 2019. The English translation shall govern, for purposes of interpretation of the bid.

10.3. A valid special PCAB License in case of Joint Ventures, and registration for the type and cost of the contract for this Project. Any additional type of Contractor license or permit shall be indicated in the **BDS**.

10.4. A List of Contractor's key personnel (e.g., Project Manager, Project Engineers, Materials Engineers, and Foremen) assigned to the contract to be bid, with their complete qualification and experience data shall be provided. These key personnel must meet the required minimum years of experience set in the **BDS**.

10.5. A List of Contractor's major equipment units, which are owned, leased, and/or under purchase agreements, supported by proof of ownership, certification of availability of equipment from the equipment lessor/vendor for the duration of the project, as the case may be, must meet the minimum requirements for the contract set in the **BDS**.

11. Documents Comprising the Bid: Financial Component

- 11.1. The second bid envelope shall contain the financial documents for the Bid as specified in **Section IX. Checklist of Technical and Financial Documents**.
- 11.2. Any bid exceeding the ABC indicated in paragraph 1 of the **IB** shall not be accepted.
- 11.3. For Foreign-funded procurement, a ceiling may be applied to bid prices provided the conditions are met under Section 31.2 of the 2016 revised IRR of RA No. 9184.

12. Alternative Bids

Bidders shall submit offers that comply with the requirements of the Bidding Documents, including the basic technical design as indicated in the drawings and specifications. Unless there is a value engineering clause in the **BDS**, alternative Bids shall not be accepted.

13. Bid Prices

All bid prices for the given scope of work in the Project as awarded shall be considered as fixed prices, and therefore not subject to price escalation during contract implementation, except under extraordinary circumstances as determined by the NEDA and approved by the GPPB pursuant to the revised Guidelines for Contract Price Escalation guidelines.

14. Bid and Payment Currencies

- 14.1. Bid prices may be quoted in the local currency or tradeable currency accepted by the BSP at the discretion of the Bidder. However, for purposes of bid evaluation, Bids denominated in foreign currencies shall be converted to Philippine currency based on the exchange rate as published in the BSP reference rate bulletin on the day of the bid opening.
- 14.2. Payment of the contract price shall be made in: **Philippine Pesos**.

15. Bid Security

- 15.1. The Bidder shall submit a Bid Securing Declaration or any form of Bid Security in the amount indicated in the **BDS**, which shall be not less than the percentage of the ABC in accordance with the schedule in the **BDS**.
- 15.2. The Bid and bid security shall be valid for **120 Calendar Days** upon opening of bids. Any bid not accompanied by an acceptable bid security shall be rejected by the Procuring Entity as non-responsive.

16. Sealing and Marking of Bids

Each Bidder shall submit one copy of the first and second components of its Bid.

The Procuring Entity may request additional hard copies and/or electronic copies of the Bid. However, failure of the Bidders to comply with the said request shall not be a ground for disqualification.

If the Procuring Entity allows the submission of bids through online submission to the given website or any other electronic means, the Bidder shall submit an electronic copy of its Bid, which must be digitally signed. An electronic copy that cannot be opened or is corrupted shall be considered non-responsive and, thus, automatically disqualified.

17. Deadline for Submission of Bids

17.1 Bids must be delivered to the Ralota Hall, Gov. Douglas Ra. Cagas Cultural Sports and Business Complex, Barangay Matti, Digos City, Davao del Sur ~~on or before April 25, 2023 at 9:00 A.M.~~ Late bids shall not be accepted. All bids must be accompanied by a bid security in any of the acceptable forms and in the amount stated in ITB Clause 18.

18. Opening and Preliminary Examination of Bids

18.1. The BAC shall open the Bids in public at the time, on the date, and at the place specified in paragraph 9 of the **IB**. The Bidders' representatives who are present shall sign a register evidencing their attendance. In case videoconferencing, webcasting or other similar technologies will be used, attendance of participants shall likewise be recorded by the BAC Secretariat.

In case the Bids cannot be opened as scheduled due to justifiable reasons, the rescheduling requirements under Section 29 of the 2016 revised IRR of RA No. 9184 shall prevail.

18.2. The preliminary examination of Bids shall be governed by Section 30 of the 2016 revised IRR of RA No. 9184.

19. Detailed Evaluation and Comparison of Bids

19.1. The Procuring Entity's BAC shall immediately conduct a detailed evaluation of all Bids rated "*passed*" using non-discretionary pass/fail criteria. The BAC shall consider the conditions in the evaluation of Bids under Section 32.2 of 2016 revised IRR of RA No. 9184.

19.2. If the Project allows partial bids, all Bids and combinations of Bids as indicated in the **BDS** shall be received by the same deadline and opened and evaluated simultaneously so as to determine the Bid or combination of Bids offering the lowest calculated cost to the Procuring Entity. Bid Security as required by **ITB** Clause 15 shall be submitted for each contract (lot) separately.

19.3. In all cases, the NFCC computation pursuant to Section 23.4.2.6 of the 2016 revised IRR of RA No. 9184 must be sufficient for the total of the ABCs for all the lots participated in by the prospective Bidder.

20. Post Qualification

Within a non-extendible period of five (5) calendar days from receipt by the Bidder of the notice from the BAC that it submitted the Lowest Calculated Bid, the Bidder shall submit its latest income and business tax returns filed and paid through the BIR Electronic Filing and Payment System (eFPS), and other appropriate licenses and permits required by law and stated in the **BDS**.

21. Signing of the Contract

The documents required in Section 37.2 of the 2016 revised IRR of RA No. 9184 shall form part of the Contract. Additional Contract documents are indicated in the **BDS**.

SECTION III.

BID DATA SHEET

Bid Data Sheet

(IB No.: C-054-23)

ITB Clause	
5.2	For this purpose, contracts similar to the Project refer to contracts which have the same major categories of work, which shall be: Buildings: Repair																																							
7.1	(based on DPWH DO 14 Series of 2017) Subcontracting is not allowed.																																							
10.3	“No further instructions.”																																							
10.4	The key personnel must meet the required minimum years of experience set below: <u>Key Personnel</u> <u>General Experience</u> <u>Relevant Experience</u>																																							
10.5	“No further instructions.” The minimum major equipment requirements are the following: <table border="1" style="width: 100%; border-collapse: collapse;"> <thead> <tr> <th style="text-align: left;"><u>Equipment</u></th> <th style="text-align: left;"><u>Capacity</u></th> <th style="text-align: left;"><u>Number of Units</u></th> </tr> </thead> <tbody> <tr> <td>Backhoe</td> <td>0.80 cu.m.</td> <td style="text-align: center;">1</td> </tr> <tr> <td>Dumptruck</td> <td>12 cu. yd</td> <td style="text-align: center;">1</td> </tr> <tr> <td>Stake Truck</td> <td></td> <td style="text-align: center;">1</td> </tr> <tr> <td>Plate Compactor</td> <td></td> <td style="text-align: center;">1</td> </tr> <tr> <td>Jack Hammer</td> <td></td> <td style="text-align: center;">1</td> </tr> <tr> <td>Backhoe with Breaker</td> <td></td> <td style="text-align: center;">1</td> </tr> <tr> <td>Concrete Mixer</td> <td>one bagger</td> <td style="text-align: center;">1</td> </tr> <tr> <td>Concrete Vibrator</td> <td></td> <td style="text-align: center;">1</td> </tr> <tr> <td>Bar Cutter</td> <td></td> <td style="text-align: center;">1</td> </tr> <tr> <td>Bar Bender</td> <td></td> <td style="text-align: center;">1</td> </tr> <tr> <td>Welding Machine</td> <td></td> <td style="text-align: center;">1</td> </tr> <tr> <td colspan="3">None.</td> </tr> </tbody> </table>	<u>Equipment</u>	<u>Capacity</u>	<u>Number of Units</u>	Backhoe	0.80 cu.m.	1	Dumptruck	12 cu. yd	1	Stake Truck		1	Plate Compactor		1	Jack Hammer		1	Backhoe with Breaker		1	Concrete Mixer	one bagger	1	Concrete Vibrator		1	Bar Cutter		1	Bar Bender		1	Welding Machine		1	None.		
<u>Equipment</u>	<u>Capacity</u>	<u>Number of Units</u>																																						
Backhoe	0.80 cu.m.	1																																						
Dumptruck	12 cu. yd	1																																						
Stake Truck		1																																						
Plate Compactor		1																																						
Jack Hammer		1																																						
Backhoe with Breaker		1																																						
Concrete Mixer	one bagger	1																																						
Concrete Vibrator		1																																						
Bar Cutter		1																																						
Bar Bender		1																																						
Welding Machine		1																																						
None.	
12	
15.1	The bid security shall be in the form of a Bid Securing Declaration or any of the following forms and amounts: a. The amount of not less than P400,000.00 [two percent (2%) of ABC], if bid security is in cash, cashier's/manager's check, bank draft/guarantee or irrevocable letter of credit; b. The amount of not less than P1,000,000.00 [five percent (5%) of ABC], if bid security is in Surety Bond.																																							
19.2	Partial bid is not allowed. The infrastructure project is packaged in a single lot and the lot shall not be divided into sub-lots for the purpose of bidding, evaluation, and contract award. In all cases, the NFCC computation must be sufficient for the contract to be awarded to the Bidder.																																							
20	<i>Permits and Clearances as required by the End-User.</i> <i>Post-Qualification Requirements: Latest Income Tax Returns, Business Tax Returns for the last 6 months.</i>																																							

1. Presentation of the Bidding Documents

a. Envelope 1 (Eligibility/ Technical Documents)

One (1) ORIGINAL COPY, another copy for COPY 1, and another copy for COPY 2.

b. Envelope 2 (Financial Proposal)

One (1) ORIGINAL COPY, another copy for COPY 1, and another copy for COPY 2.

Such documents shall be duly signed by the bidders or its duly authorized representative/s.

Eligibility/Technical and Financial Proposal must be book bound and properly tabbed at the right side. Any documents submitted not book bound shall be rejected outright. For the Financial Proposal not exceeding ten (10) pages maybe book bound or securely stapled.

All copies must be properly marked (ORIGINAL COPY, COPY 1 AND COPY 2)

Envelope 1 and Envelope 2 must be properly sealed, and will be placed in one sealed mother envelope.

2. Other documents/materials to comply with other non-discretionary criteria and requirements as stated in the Instruction to Bidders:

- Construction Methods
- Construction schedule and S-Curve
- Pert-CPM
- Manpower Utilization Schedule
- Equipment Utilization Schedule
- Construction Safety & Health Program
- Affidavit of Site Inspection
- Duly Notarized Certification as to compliance to Labor Laws and Standard

The DOLE approved Construction Safety and Health Program is required before entering into Contract.

SECTION IV.

**GENERAL CONDITIONS
OF CONTRACT**

General Conditions of Contract

1. Scope of Contract

This Contract shall include all such items, although not specifically mentioned, that can be reasonably inferred as being required for its completion as if such items were expressly mentioned herein. All the provisions of RA No. 9184 and its 2016 revised IRR, including the Generic Procurement Manual, and associated issuances, constitute the primary source for the terms and conditions of the Contract, and thus, applicable in contract implementation. Herein clauses shall serve as the secondary source for the terms and conditions of the Contract.

This is without prejudice to Sections 74.1 and 74.2 of the 2016 revised IRR of RA No. 9184 allowing the GPPB to amend the IRR, which shall be applied to all procurement activities, the advertisement, posting, or invitation of which were issued after the effectivity of the said amendment.

2. Sectional Completion of Works

If sectional completion is specified in the Special Conditions of Contract (SCC), references in the Conditions of Contract to the Works, the Completion Date, and the Intended Completion Date shall apply to any Section of the Works (other than references to the Completion Date and Intended Completion Date for the whole of the Works).

3. Possession of Site

3.1 The Procuring Entity shall give possession of all or parts of the Site to the Contractor based on the schedule of delivery indicated in the SCC, which corresponds to the execution of the Works. If the Contractor suffers delay or incurs cost from failure on the part of the Procuring Entity to give possession in accordance with the terms of this clause, the Procuring Entity's Representative shall give the Contractor a Contract Time Extension and certify such sum as fair to cover the cost incurred, which sum shall be paid by Procuring Entity.

3.2 If possession of a portion is not given by the above date, the Procuring Entity will be deemed to have delayed the start of the relevant activities. The resulting adjustments in contract time to address such delay may be addressed through contract extension provided under Annex "E" of the 2016 revised IRR of RA No. 9184.

4. The Contractor's Obligations

The Contractor shall employ the key personnel named in the Schedule of Key Personnel indicating their designation, in accordance with ITB Clause 10.3 and specified in the **BDS**, to carry out the supervision of the Works.

The Procuring Entity will approve any proposed replacement of key personnel only if their relevant qualifications and abilities are equal to or better than those of the personnel listed in the Schedule.

5. Performance Security

5.1. Within ten (10) calendar days from receipt of the Notice of Award from the Procuring Entity but in no case later than the signing of the contract by both parties, the successful

Bidder shall furnish the performance security in any of the forms prescribed in Section 39 of the 2016 revised IRR.

5.2. The Contractor, by entering into the Contract with the Procuring Entity, acknowledges the right of the Procuring Entity to institute action pursuant to RA No. 3688 against any subcontractor be they an individual, firm, partnership, corporation, or association supplying the Contractor with labor, materials and/or equipment for the performance of this Contract.

6. Site Investigations

The Contractor, in preparing the Bid, shall rely on any Site Investigation Reports referred to in the SCC supplemented by any information obtained by the Contractor.

7. Warranty

7.1. In case the Contractor fails to undertake the repair works under Section 62.2.2 of the 2016 revised IRR, the Procuring Entity shall forfeit its performance security, subject its property(ies) to attachment or garnishment proceedings, and perpetually disqualify it from participating in any public bidding. All payables of the GOP in his favor shall be offset to recover the costs.

7.2. The warranty against Structural Defects/Failures, except that occasioned-on force majeure, shall cover the period from the date of issuance of the Certificate of Final Acceptance by the Procuring Entity. Specific duration of the warranty is found in the SCC.

8. Liability of the Contractor

Subject to additional provisions, if any, set forth in the SCC, the Contractor's liability under this Contract shall be as provided by the laws of the Republic of the Philippines.

If the Contractor is a joint venture, all partners to the joint venture shall be jointly and severally liable to the Procuring Entity.

9. Termination for Other Causes

Contract termination shall be initiated in case it is determined prima facie by the Procuring Entity that the Contractor has engaged, before, or during the implementation of the contract, in unlawful deeds and behaviors relative to contract acquisition and implementation, such as, but not limited to corrupt, fraudulent, collusive, coercive, and obstructive practices as stated in ITB Clause 4.

10. Dayworks

Subject to the guidelines on Variation Order in Annex "E" of the 2016 revised IRR of RA No. 9184, and if applicable as indicated in the SCC, the Dayworks rates in the Contractor's Bid shall be used for small additional amounts of work only when the Procuring Entity's Representative has given written instructions in advance for additional work to be paid for in that way.

11. Program of Work

11.1. The Contractor shall submit to the Procuring Entity's Representative for approval the said Program of Work showing the general methods, arrangements, order, and timing for all

the activities in the Works. The submissions of the Program of Work are indicated in the SCC.

11.2. The Contractor shall submit to the Procuring Entity's Representative for approval an updated Program of Work at intervals no longer than the period stated in the SCC. If the Contractor does not submit an updated Program of Work within this period, the Procuring Entity's Representative may withhold the amount stated in the SCC from the next payment certificate and continue to withhold this amount until the next payment after the date on which the overdue Program of Work has been submitted.

12. Instructions, Inspections and Audits

The Contractor shall permit the GOP or the Procuring Entity to inspect the Contractor's accounts and records relating to the performance of the Contractor and to have them audited by auditors of the GOP or the Procuring Entity, as may be required.

13. Advance Payment

The Procuring Entity shall, upon a written request of the Contractor which shall be submitted as a Contract document, make an advance payment to the Contractor in an amount not exceeding fifteen percent (15%) of the total contract price, to be made in lump sum, or at the most two installments according to a schedule specified in the SCC, subject to the requirements in Annex "E" of the 2016 revised IRR of RA No. 9184.

14. Progress Payments

The Contractor may submit a request for payment for Work accomplished. Such requests for payment shall be verified and certified by the Procuring Entity's Representative/Project Engineer. Except as otherwise stipulated in the SCC, materials and equipment delivered on the site but not completely put in place shall not be included for payment.

15. Operating and Maintenance Manuals

15.1. If required, the Contractor will provide "as built" Drawings and/or operating and maintenance manuals as specified in the SCC.

15.2. If the Contractor does not provide the Drawings and/or manuals by the dates stated above, or they do not receive the Procuring Entity's Representative's approval, the Procuring Entity's Representative may withhold the amount stated in the SCC from payments due to the Contractor.

SECTION V.

**SPECIAL CONDITIONS
OF CONTRACT**

Special Conditions of Contract

GCC Clause	
2	<i>The Intended Completion Date is 314 calendar days upon receipt of the Notice to Proceed.</i>
4.1	<i>The Procuring Entity shall give possession in full the parts of the Site to the Contractor upon receipt of the Notice to Proceed.</i>
6	The site investigation reports are: Site Inspection Report
7.2	<i>[In case of semi-permanent structures, such as buildings of types 1, 2, and 3 as classified under the National Building Code of the Philippines, concrete/asphalt roads, concrete river control, drainage, irrigation lined canals, river landing, deep wells, rock causeway, pedestrian overpass, and other similar semi-permanent structures.] Five (5) years.</i>
10	a. Dayworks are applicable at the rate shown in the Contractor's original Bid.
11.1	"No further instruction."
11.2	"No further instruction."
13	<i>The amount of the advance payment shall not exceed Fifteen Percent (15%) of the total contract price to be recouped every progress billing.</i>
14	Materials and equipment delivered on the site but not completely put in place shall not be included for payment.
15.1	"No further instructions." The date by which "as built" drawings are required is 15 days prior turn-over and acceptance.
15.2	"No further instructions."

SECTION VI.

SPECIFICATIONS


[See attached file.]


Name of Project : **REPAIR / IMPROVEMENT OF DAVAO DEL SUR PROVINCE HOSPITAL (DSPH)**
 location : **ZONE III, DIGGAS CITY, DAVAO DEL SUR**


SPECIFICATIONS

ITEM NO.	DESCRIPTION	QTY.	UNIT
B.5	Project Billboard	2.00	Each
B.7(2)	Occupational Safety and Health Program	1.00	L.S.
B.9	Mobilization/Demobilization	1.00	L.S.
1718(1)b1	Pipe culverts, 610mm diameter, Class IV RCPC	240.00	In.m.
801(1)	Removal of Structures and Obstruction	1.00	L.S.
803(1)a	Structure Excavation (Common Soil)	242.70	cu.m.
804(1)a	Embankment from Borrow	676.61	cu.m.
804(4)	Gravel Fill	3.50	cu.m.
900(1)c1	Structural Concrete, Class A, 28 days	37.50	cu.m.
900(1)c2	Structural Concrete (Footing and Slab on Fill), Class A, 28 days	6.30	cu.m.
902(1)	Reinforcing Steel (Deformed), Grade 40	432.56	kgs
903(2)	Formworks and Falseworks	150.00	sq.m.
1010(2)b	Wooden Panel Door	11.00	sq.m.
1007(1)b	Aluminum Framed Glass Door (swing type)	18.48	sq.m.
1008(1)c	Aluminum Glass Window (awning type)	33.25	sq.m.
1008(1)d	Aluminum Glass Window (Fixed Type)	21.61	sq.m.
1003(1)b2	Ceiling, 4.5mm thk., Wood Frame, Marine Plywood	430.72	sq.m.
1003(1)a1	Fascia Board, Fiber Cement Board	122.00	sq.m.
1018(1)	Glazed Tiles and Trim	287.21	sq.m.
1018(2)	Unglazed Tiles	779.94	sq.m.
SPL-1	Signages Etc.	1.00	LS
SPL-2	Landscaping	1.00	LS
SPL-3	Innofold	1.00	LS
1032(1)b	Painting Works, Wood	2487.13	sq.m.
1032(1)a	Painting Works, Masonry/Concrete	2926.03	sq.m.
1013(2)a2	Fabricated Metal Roofing Accessory, Gauge 26, Flashing	32.77	In.m.
1013(2)b1	Fabricated Metal Roofing Accessory, Gutters	122.00	In.m.
1014	Pre-painted Metal Sheets (Rib Type-Long span)	248.97	sq.m.
1047(1)	Structural Steel	1.00	LS
1001(8)	Sewer Line Works	1.00	LS
1002(24)	Cold Water Lines	1.00	LS
1002(27)	Plumbing Works	1.00	L.S.
1103(11)	Lighting Fixtures and Lamp	1.00	L.S.
1201(1)	Water pumping system	1.00	LS
1201(4)	Submersible sump pump with control	1.00	LS
1201(5)	Submersible sewage ejector pump with control	1.00	LS
1600(2)	Pipeline Trench Excavation	894.18	cu.m.
1601(1)	Fill and Backfill	676.61	cu.m.

NOTE: Specifications shall be in accordance with the DPWH Standard Specifications for Public Works Structures. Volume III 2019

Prepared by: 
REXIE GREY B. TABAY
 Architect-III

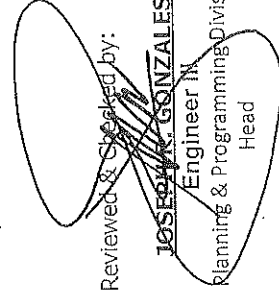Reviewed & Checked by: 
JOSE MARK GONZALES
 Engineer III
 Planning & Programming Division
 Head

Approval: 
 Recommending
ANGELLE R. GELLA
 PGADH - Assistant Provincial Engineer
 OIC - Provincial Engineer
 As per Memo. Order No. 22 - 2023

SECTION VII.

DRAWINGS

[The Detailed Architectural and Engineering Design is available at the Provincial Government of Davao del Sur, Procurement Management Office, Office of the BAC Secretariat for Infrastructure Projects, Room 16, Executive Building of Provincial Capitol, Mati, Digos City, upon procurement of the corresponding bidding documents.]

SECTION VIII.

BILL OF QUANTITIES

[See attached file.]

Contract Name

: REPAIR /IMPROVEMENT OF DAVAO DEL SUR PROVINCIAL HOSPITAL (DSPH)

Location of the Contract

: ZONE III, DIGOS CITY, DAVAO DEL SUR

Project Duration

: 314 Calendar Days

BILL OF QUANTITIES

Part No. _____

Pay Item No.	Description	Unit	Quantity	Unit Price (Pesos)	Amount (Pesos)
1	2	3	4	5	6
B.5	Project Billboard	Each	2.00	In words: _____ In figures: _____	In words: _____ In figures: _____
B.7(2)	Occupational Safety and Health Program	L.S.	1.00	In words: _____ In figures: _____	In words: _____ In figures: _____
B.9	Mobilization/Demobilization	L.S.	1.00	In words: _____ In figures: _____	In words: _____ In figures: _____
1718(1)b1	Pipe culverts, 610mm diameter, Class IV RCPC	In.m.	240.00	In words: _____ In figures: _____	In words: _____ In figures: _____
801(1)	Removal of Structures and Obstruction	L.S.	1.00	In words: _____ In figures: _____	In words: _____ In figures: _____

Submitted by: _____

Date: _____

Name of the Representative of the Bidder _____

Position _____

Name of Bidder _____

Contract Name : REPAIR / IMPROVEMENT OF DAVAO DEL SUR PROVINCIAL HOSPITAL (DSPH)

Location of the Contract : ZONE III, DIGOS CITY, DAVAO DEL SUR

Project Duration : 314 Calendar Days

BILL OF QUANTITIES

Part No. _____

Pay Item No.	Description	Unit	Quantity	Unit Price (Pesos)	Amount (Pesos)
1	2	3	4	5	6
803(1)a	Structure Excavation (Common Soil)	cu.m.	242.70	In words: _____ In figures: _____	In words: _____ In figures: _____
804(1)a	Embankment from Borrow	cu.m.	676.61	In words: _____ In figures: _____	In words: _____ In figures: _____
804(4)	Gravel Fill	cu.m.	3.50	In words: _____ In figures: _____	In words: _____ In figures: _____
900(1)c1	Structural Concrete, Class A, 28 days	cu.m.	37.50	In words: _____ In figures: _____	In words: _____ In figures: _____
900(1)c2	Structural Concrete (Footing and Slab on Fill), Class A, 28 days	cu.m.	6.30	In words: _____ In figures: _____	In words: _____ In figures: _____

Submitted by: _____

Date : _____

Name of the Representative of the Bidder _____

Position _____

Name of Bidder _____

Contract Name : REPAIR /IMPROVEMENT OF DAVAO DEL SUR PROVINCIAL HOSPITAL (DSPH)

Location of the Contract : ZONE III, DIGOS CITY, DAVAO DEL SUR

Project Duration : 314 Calendar Days

BILL OF QUANTITIES

Part No. _____

Pay Item No.	Description	Unit	Quantity	Unit Price (Pesos) 5	Amount (Pesos) 6
1	2	3	4		
902(1)	Reinforcing Steel (Deformed), Grade 40	kgs	432.56	In words: _____ In figures: _____	In words: _____ In figures: _____
903(2)	Formworks and Falseworks	sq.m.	150.00	In words: _____ In figures: _____	In words: _____ In figures: _____
1010(2)b	Wooden Panel Door	sq.m.	11.00	In words: _____ In figures: _____	In words: _____ In figures: _____
1007(1)b	Aluminum Framed Glass Door (swing type)	sq.m.	18.48	In words: _____ In figures: _____	In words: _____ In figures: _____
1008(1)c	Aluminum Glass Window (awning Type)	sq.m.	33.25	In words: _____ In figures: _____	In words: _____ In figures: _____

Submitted by: _____

Date : _____

Name of the Representative of the Bidder

Position

Name of Bidder

Contract Name : REPAIR /IMPROVEMENT OF DAVAO DEL SUR PROVINCIAL HOSPITAL (DSPH)

Location of the Contract : ZONE III, DIGOS CITY, DAVAO DEL SUR
 Project Duration : 314 Calendar Days

BILL OF QUANTITIES

Part No. _____

Pay Item No.	Description	Unit	Quantity	Unit Price (Pesos)	Amount (Pesos)
1	2	3	4	5	6
1008(1)d	Aluminum Glass Window (Fixed Type)	sq.m.	21.61	In words: _____ In figures: _____	In words: _____ In figures: _____
1008(1)b2	Ceiling, 4.5mm thk., Wood Frame, Marine Plywood	sq.m.	430.72	In words: _____ In figures: _____	In words: _____ In figures: _____
1008(11)a1	Fascia Board, Fiber Cement Board	sq.m.	122.00	In words: _____ In figures: _____	In words: _____ In figures: _____
1018(1)	Glazed Tiles and Trim	sq.m.	287.21	In words: _____ In figures: _____	In words: _____ In figures: _____
1018(2)	Unglazed Tiles	sq.m.	779.94	In words: _____ In figures: _____	In words: _____ In figures: _____

Submitted by: _____

Date : _____

Name of the Representative of the Bidder _____

Position _____

Name of Bidder _____

Contract Name : REPAIR /IMPROVEMENT OF DAVAO DEL SUR PROVINCIAL HOSPITAL (DSPH)

Location of the Contract : ZONE III, DIGOS CITY, DAVAO DEL SUR
 Project Duration : 314 Calendar Days

BILL OF QUANTITIES

Part No. _____

Pay Item No.	Description	Unit	Quantity	Unit Price (Pesos)	Amount (Pesos)
				5	6
1	2	3	4		
SPL-1	Signages Etc.	LS	1.00	In words: _____ In figures: _____	In words: _____ In figures: _____
SPL-2	Landscaping	LS	1.00	In words: _____ In figures: _____	In words: _____ In figures: _____
SPL-3	Innofold	LS	1.00	In words: _____ In figures: _____	In words: _____ In figures: _____
1032(1)b	Painting Works, Wood	sq.m.	2,487.13	In words: _____ In figures: _____	In words: _____ In figures: _____
1032(1)a	Painting Works, Masonry/Concrete	sq.m.	2,926.03	In words: _____ In figures: _____	In words: _____ In figures: _____

Submitted by: _____

Date : _____

Name of the Representative of the Bidder _____

Position _____

Name of Bidder _____

Contract Name : REPAIR /IMPROVEMENT OF DAVAO DEL SUR PROVINCIAL HOSPITAL (DSPH)

Location of the Contract : ZONE III, DIGOS CITY, DAVAO DEL SUR

Project Duration : 314 Calendar Days

BILL OF QUANTITIES

Part No. _____

Pay Item No.	Description	Unit	Quantity	Unit Price (Pesos)	Amount (Pesos)
1	2	3	4	5	6
1013(2)a2	Fabricated Metal Roofing Accessory, Gauge 26, Flashing	In.m.	32.77	In words: _____ In figures: _____	In words: _____ In figures: _____
1013(2)b1	Fabricated Metal Roofing Accessory, Gutters	In.m.	122.00	In words: _____ In figures: _____	In words: _____ In figures: _____
1014	Pre-painted Metal Sheets (Rib Type- Long span)	sq.m.	248.97	In words: _____ In figures: _____	In words: _____ In figures: _____
1047(1)	Structural Steel	LS	1.00	In words: _____ In figures: _____	In words: _____ In figures: _____
1001(8)	Sewer Line Works	LS	1.00	In words: _____ In figures: _____	In words: _____ In figures: _____

Submitted by: _____

Date : _____

Name of the Representative of the Bidder _____

Position _____

Name of Bidder _____

Contract Name : REPAIR /IMPROVEMENT OF DAVAO DEL SUR PROVINCIAL HOSPITAL (DSPH)

Location of the Contract : ZONE III, DIGOS CITY, DAVAO DEL SUR
 Project Duration : 314 Calendar Days

BILL OF QUANTITIES

Part No. _____

Pay Item No.	Description	Unit	Quantity	Unit Price (Pesos)	Amount (Pesos)
1	2	3	4	5	6
1002(24)	Cold Water Lines	LS	1.00	In words: _____ In figures: _____	In words: _____ In figures: _____
1002(27)	Plumbing Works	L.S.	1.00	In words: _____ In figures: _____	In words: _____ In figures: _____
1103(11)	Lighting Fixtures and Lamp	L.S.	1.00	In words: _____ In figures: _____	In words: _____ In figures: _____
1201(1)	Water pumping system	LS	1.00	In words: _____ In figures: _____	In words: _____ In figures: _____
1201(4)	Submersible sump pump with control	LS	1.00	In words: _____ In figures: _____	In words: _____ In figures: _____

Submitted by: _____

Date : _____

Name of the Representative of the Bidder _____

Position _____

Name of Bidder _____

Contract Name : REPAIR /IMPROVEMENT OF DAVAO DEL SUR PROVINCIAL HOSPITAL (DSPH)

Location of the Contract : ZONE III, DIGOS CITY, DAVAO DEL SUR

Project Duration : 314 Calendar Days

BILL OF QUANTITIES

Part No. _____

Pay Item No.	Description	Unit	Quantity	Unit Price (Pesos)	Amount (Pesos)
1	2	3	4	5	6
1201(5)	Submersible sewage ejector pump with control	LS	1.00	In words: _____ In figures: _____	In words: _____ In figures: _____
1600(2)	Pipeline Trench Excavation	cu.m.	894.18	In words: _____ In figures: _____	In words: _____ In figures: _____
1601(1)	Fill and Backfill	cu.m.	676.61	In words: _____ In figures: _____	In words: _____ In figures: _____
				In words: _____ In figures: _____	In words: _____ In figures: _____
				In words: _____ In figures: _____	In words: _____ In figures: _____
				In words: _____ In figures: _____	In words: _____ In figures: _____
				In words: _____ In figures: _____	In words: _____ In figures: _____

Submitted by: _____

Date : _____

Name of the Representative of the Bidder

Position

Name of Bidder

SECTION IX.

**CHECKLIST OF TECHNICAL
AND FINANCIAL DOCUMENTS**



PROVINCE OF DAVAO DEL SUR
Office of the Governor

PROCUREMENT MANAGEMENT OFFICE BIDS AND AWARDS COMMITTEE

Mobile Nos. 0905-229-0526/0908-332-2024 (Goods), 0948-768-5848 (Infra)

Telefax: (082) 553-9579

Website: www.davaodelsur.gov.ph/pgo-bac

Email Address: bac.davaodelsur2@gmail.com/sbaodavaodelsur@gmail.com

9 Let's Davao del Sur

CHECKLIST-CIVIL

IB No:

Opening of Bids:

Name of Project/Brief Description of Goods:			
PR:	Dated:	ABC	End User:
Name of Contractor/Supplier:			
Address:			
Contact Number:			
ENVELOPE 1- ELIGIBILITY DOCUMENTS/TECHNICAL			
1. Class "A" Documents			
Legal Documents			
a. Valid PhilGEPs Registration Certificate (Platinum Membership) with its corresponding Annex A.			
Technical Documents			
b. Statement of the prospective bidder of all its on-going government and private contracts, including contracts awarded but not yet started (7 calendar days before the bid opening), if any, whether similar or not similar in nature and complexity to the contract to be bid with supporting documents such as Notice of Award and/or Contract, Notice to Proceed, and Certificate of Accomplishment or Statement of Time Elapsed and Work Accomplished.			
c. Statement of the bidder's Single Largest Completed Contract (SLCC) similar to the contract to be bid for the last (3) years, and whose value, adjusted to current prices using the PSA consumer price indices, must be at least fifty percent (50%) of the ABC to be bid: Provided, however, that contractors under Small A and Small B categories without similar experience on the contract to be bid may be allowed to bid if the cost of such contract is not more than the Allowable Range of Contract Cost (ARCC) of their registration based on the guidelines as prescribed by the PCAB. This Statement must be supported with the following: Contract/ Purchase Order, Certificate of Completion/ Acceptance or Inspection Report or Official Receipt, Validated Contractors/Constructors Performance Evaluation System (CPES) in DPWH website.			
d. Valid Philippine Contractors Accreditation Board (PCAB) License or Special PCAB License in case of Joint Ventures, and Registration for the type and cost of the contract to be bid.			
Financial Documents			
e. The prospective bidder's computation of Net Financial Contracting Capacity (NFCC). However, in the case of procurement of Goods, a bidder may submit a committed Line of Credit from a Universal or Commercial Bank, in lieu of its NFCC computation. (Note: K=15)			
2. Class "B" Documents			
a. For Infrastructure Projects, Joint Venture bidders shall submit a Joint Venture Agreement in accordance with R.A. 4566 and its IRR. Each partner of the joint venture shall submit their respective PhilGEPs Certificates of Registration in accordance with Section 8.5.2 of this IRR. The submission of technical and financial eligibility documents by any of the joint venture partners constitutes compliance: Provided, that the partner responsible to submit the NFCC shall likewise submit the Statement of all of its ongoing contracts and Audited Statements.			
TECHNICAL PROPOSAL			
1. Original copy of Bid Security in the form of the following: <input type="checkbox"/> Cash or Cashier's/ Manager's check (2%) <input type="checkbox"/> Bank Guarantee/ Draft or Irrevocable Letter of Credit (2%) <input type="checkbox"/> Surety Bond callable upon demand (5%) <input type="checkbox"/> Bid Securing Declaration (in the prescribed form)			
2. Project Requirements, which shall include the following: a. Organizational chart for the contract to be bid b. List of contractor's personnel (viz., Project Manager, Project Engineers, Materials Engineers, and Foremen), to be assigned to the contract to be bid, with their complete qualifications and experience data;			

	<p>c. List of contractor's equipment units, which are owned, leased, and/or under purchase agreements, supported by certification of availability of equipment from the equipment lessor/vendor for the duration of the project;</p>
	<p>3. Original Duly Signed Omnibus Sworn Statement (OSS) by the prospective bidder or its duly authorized representative; and if applicable, Original Notarized Secretary's Certificate in case of a corporation, partnership, or cooperative; or Original Special Power of Attorney of all members of the joint venture giving full power and authority to its officer to sign the OSS and do acts to represent the bidder.</p>
	<p>4. Other documents/materials to comply with other non-discretionary criteria and requirements as stated in the Instruction to Bidders:</p> <ul style="list-style-type: none"> • Construction Methods • Construction schedule and S-Curve • Pert-CPM • Manpower Utilization • Equipment Utilization • Construction Safety & Health Program • Duly Notarized Affidavit of Site Inspection • Duly Notarized Certification as to Compliance to Labor Laws and Standard
	QUALIFIED
	DISQUALIFIED
ENVELOPE 2- FINANCIAL PROPOSAL	
	1. Duly Signed Financial Bid Form
	2. Duly Signed Bid Prices in the Bill of Quantities
	3. Duly Signed Detailed Estimates
	4. Duly Signed Cash Flow by Quarter and Payment Schedules

SECTION X.

OTHER DOCUMENTS

- 1) Purchase Request
- 2) Statement of all On-going Government & Private Contracts including Contracts awarded but not yet started (Prescribed Form)
- 3) Statement of Single Largest Completed Contract (Prescribed Form)
- 4) Bid Securing Declaration (Prescribed Form)
- 5) Omnibus Sworn Statement (Prescribed Form)
- 6) Bid Form Prescribed Form)
- 7) Resolution No. 001 Series of 2018 / Three-Strike Policy
- 8) Resolution No. 007 Series of 2022
- 9) TWG – Checklist for Bid Evaluation
- 10) TWG – Checklist for Post Qualification

A-100


PURCHASE REQUEST

PROVINCE OF DAVAO DEL SUR

MATTI, DIGOS CITY

Department : PROVINCIAL ENGINEER'S OFFICE PR NO. : 054-23-C Date : 3/29/23
 Section : Construction SAI NO. : _____ Date : _____

STOCK No.	UNIT OF ISSUE	ITEM DESCRIPTION	QTY	UNIT COST	TOTAL COST
1	Job Order	<p>REPAIR/IMPROVEMENT OF DAVAO DEL SUR PROVINCIAL HOSPITAL (DSPH) located at ZONE III, DIGOS CITY, DAVAO DEL SUR all in accordance, to plans, specifications and scope of work and the Green Procurement Policy as adopted by Executive Order No. 30 series of 2019.</p> <p>XXXXXXXXXXXXXXXX</p> <p style="text-align: right;">TOTAL</p>	1	₱ 20,000,000.00 VVVVVVVV	
<p>TECHNICAL WORKING GROUP TECHNICAL SPECS CONTROLLED BY: <i>[Signature]</i> DATE: 3/20/23</p>					
<p>Charge to: Repair/Improvement of Davao del Sur Provincial Hospital (DSPH) Zone III, Digos City, Davao del Sur CY 2022 SUPPLEMENTAL NO. 5 8918492 Other Infrastructure Assets 1-07-03-990</p>					
<p>Pre-Proc : 04-04-23 Proc-Bid : 04-13-23 Let Opening: 04-25-23</p>					
<p>Purpose/Remarks: For use in the REPAIR/IMPROVEMENT OF DAVAO DEL SUR PROVINCIAL HOSPITAL (DSPH) located at ZONE III, DIGOS CITY, DAVAO DEL SUR</p>					
<p>CASH AVAILABILITY</p>					
<p>Signature : <i>[Signature]</i> APPROVED : <i>[Signature]</i> Printed Name : ANGELIE R. GELA FARAH GEMMA V. BIDAN, CPA Designation : PGADH-Asst. Provl. Engineer Provincial Treasurer OIC-Provincial Engineer (As Per Memo Order No. 22-2023)</p>					
<p>Date : March 21, 2023</p>					

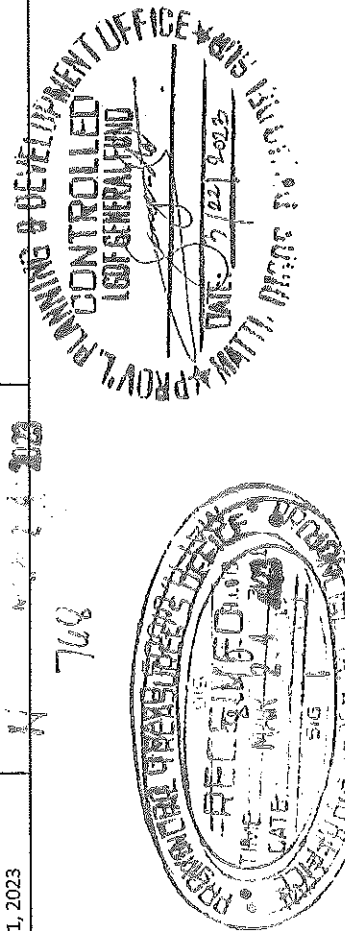

87L

Statement of all On-going Government & Private Contracts including Contracts awarded but not yet started

Name of Project / Contact : _____

IB No. _____

Location: _____

Name of Contract / Location	a)Owner's Name b)Address c)Telephone No.	Nature of Work	Bidder's Role		a) Amount at award b) Duration	a)Date Awarded b)Date Started c)Target Completion Date	% of Accomplishment		Value of Outstanding Works/Undelivered Portion
			Description	%			Planned	Actual	
Government									
Private									
Total Cost									P

Note: This Statement shall be supported with:

1. Notice of Award and/or Contract
2. Notice to Proceed issued by the Procuring Entity
3. Certificate of Accomplishments signed by the owner or authorized representative

Submitted by : _____
(Printed Name & Signature)

Designation : _____

Date : _____

I

Statement of Single Largest Completed Contract (SLCC)

(Similar in Nature for the Last 3 years)

Name of Project/Contract: _____

IB No. _____

Location: _____

Name of Contract / Location Project Cost	a)Owner's Name b)Address c)Telephone No.	Nature of Work	Bidder's Role		a) Amount at Award b) Amount at Completion c) Duration	a) Date Awarded b) Date Started c) Date of Completion
			Description	%		

Note: This statement shall be supported with:

1. Contract/Purchase Order
2. Certificate of Completion/Acceptance or Inspection and Acceptance Report or Official Receipts

Submitted by: _____

(Printed Name & Signature)

Designation: _____

Date: _____

Bid Securing Declaration Form

[shall be submitted with the Bid if bidder opts to provide this form of bid security]

REPUBLIC OF THE PHILIPPINES)
CITY OF _____) S.S.

BID SECURING DECLARATION Project Identification No.: *[Insert number]*

To: *[Insert name and address of the Procuring Entity]*

I/We, the undersigned, declare that:

1. I/We understand that, according to your conditions, bids must be supported by a Bid Security, which may be in the form of a Bid Securing Declaration.
2. I/We accept that: (a) I/we will be automatically disqualified from bidding for any procurement contract with any procuring entity for a period of two (2) years upon receipt of your Blacklisting Order; and, (b) I/we will pay the applicable fine provided under Section 6 of the Guidelines on the Use of Bid Securing Declaration, within fifteen (15) days from receipt of the written demand by the procuring entity for the commission of acts resulting to the enforcement of the bid securing declaration under Sections 23.1(b), 34.2, 40.1 and 69.1, except 69.1(f), of the IRR of RA No. 9184; without prejudice to other legal action the government may undertake.
3. I/We understand that this Bid Securing Declaration shall cease to be valid on the following circumstances:
 - a. Upon expiration of the bid validity period, or any extension thereof pursuant to your request;
 - b. I am/we are declared ineligible or post-disqualified upon receipt of your notice to such effect, and (i) I/we failed to timely file a request for reconsideration or (ii) I/we filed a waiver to avail of said right; and
 - c. I am/we are declared the bidder with the Lowest Calculated Responsive Bid, and I/we have furnished the performance security and signed the Contract.

IN WITNESS WHEREOF, I/We have hereunto set my/our hand/s this ____ day of *[month]* *[year]* at *[place of execution]*.

*[Insert NAME OF BIDDER OR ITS AUTHORIZED
REPRESENTATIVE]*
[Insert signatory's legal capacity]
Affiant

[Jurat]
[Format shall be based on the latest Rules on Notarial Practice]

Omnibus Sworn Statement (Revised)

[shall be submitted with the Bid]

REPUBLIC OF THE PHILIPPINES)
CITY/MUNICIPALITY OF _____) S.S.

AFFIDAVIT

I, [Name of Affiant], of legal age, [Civil Status], [Nationality], and residing at [Address of Affiant], after having been duly sworn in accordance with law, do hereby depose and state that:

1. *[Select one, delete the other:]*

[If a sole proprietorship:] I am the sole proprietor or authorized representative of [Name of Bidder] with office address at [address of Bidder];

[If a partnership, corporation, cooperative, or joint venture:] I am the duly authorized and designated representative of [Name of Bidder] with office address at [address of Bidder];

2. *[Select one, delete the other:]*

[If a sole proprietorship:] As the owner and sole proprietor, or authorized representative of [Name of Bidder], I have full power and authority to do, execute and perform any and all acts necessary to participate, submit the bid, and to sign and execute the ensuing contract for [Name of the Project] of the [Name of the Procuring Entity], as shown in the attached duly notarized Special Power of Attorney;

[If a partnership, corporation, cooperative, or joint venture:] I am granted full power and authority to do, execute and perform any and all acts necessary to participate, submit the bid, and to sign and execute the ensuing contract for [Name of the Project] of the [Name of the Procuring Entity], as shown in the attached [state title of attached document showing proof of authorization (e.g., duly notarized Secretary's Certificate, Board/Partnership Resolution, or Special Power of Attorney, whichever is applicable)];

3. [Name of Bidder] is not "blacklisted" or barred from bidding by the Government of the Philippines or any of its agencies, offices, corporations, or Local Government Units, foreign government/foreign or international financing institution whose blacklisting rules have been recognized by the Government Procurement Policy Board, by itself or by relation, membership, association, affiliation, or controlling interest with another blacklisted person or entity as defined and provided for in the Uniform Guidelines on Blacklisting.

4. Each of the documents submitted in satisfaction of the bidding requirements is an authentic copy of the original, complete, and all statements and information provided therein are true and correct;

5. [Name of Bidder] is authorizing the Head of the Procuring Entity or its duly authorized representative(s) to verify all the documents submitted;

6. *[Select one, delete the rest:]*

[If a sole proprietorship:] The owner or sole proprietor is not related to the Head of the Procuring Entity, members of the Bids and Awards Committee (BAC), the Technical

Working Group, and the BAC Secretariat, the head of the Project Management Office or the end-user unit, and the project consultants by consanguinity or affinity up to the third civil degree;

[If a partnership or cooperative:] None of the officers and members of *[Name of Bidder]* is related to the Head of the Procuring Entity, members of the Bids and Awards Committee (BAC), the Technical Working Group, and the BAC Secretariat, the head of the Project Management Office or the end-user unit, and the project consultants by consanguinity or affinity up to the third civil degree;

[If a corporation or joint venture:] None of the officers, directors, and controlling stockholders of *[Name of Bidder]* is related to the Head of the Procuring Entity, members of the Bids and Awards Committee (BAC), the Technical Working Group, and the BAC Secretariat, the head of the Project Management Office or the end-user unit, and the project consultants by consanguinity or affinity up to the third civil degree;

7. *[Name of Bidder]* complies with existing labor laws and standards; and
8. *[Name of Bidder]* is aware of and has undertaken the responsibilities as a Bidder in compliance with the Philippine Bidding Documents, which includes:
 - a. Carefully examining all of the Bidding Documents;
 - b. Acknowledging all conditions, local or otherwise, affecting the implementation of the Contract;
 - c. Making an estimate of the facilities available and needed for the contract to be bid, if any; and
 - d. Inquiring or securing Supplemental/Bid Bulletin(s) issued for the *[Name of the Project]*.

9. *[Name of Bidder]* did not give or pay directly or indirectly, any commission, amount, fee, or any form of consideration, pecuniary or otherwise, to any person or official, personnel or representative of the government in relation to any procurement project or activity.

10. In case advance payment was made or given, failure to perform or deliver any of the obligations and undertakings in the contract shall be sufficient grounds to constitute criminal liability for Swindling (Estafa) or the commission of fraud with unfaithfulness or abuse of confidence through misappropriating or converting any payment received by a person or entity under an obligation involving the duty to deliver certain goods or services, to the prejudice of the public and the government of the Philippines pursuant to Article 315 of Act No. 3815 s. 1930, as amended, or the Revised Penal Code.

IN WITNESS WHEREOF, I have hereunto set my hand this ___ day of ___, 20__ at _____, Philippines.

[Insert NAME OF BIDDER OR ITS AUTHORIZED REPRESENTATIVE]
[Insert signatory's legal capacity]
Affiant

[Jurat]
[Format shall be based on the latest Rules on Notarial Practice]

Bid Form for the Procurement of Infrastructure Projects
[shall be submitted with the Bid]

BID FORM

Project Identification No. : _____ Date : _____

To: *[name and address of Procuring Entity]*

Having examined the Philippine Bidding Documents (PBDs) including the Supplemental or Bid Bulletin Numbers *[insert numbers]*, the receipt of which is hereby duly acknowledged, we, the undersigned, declare that:

- a. We have no reservation to the PBDs, including the Supplemental or Bid Bulletins, for the Procurement Project: *[insert name of contract]*;
- b. We offer to execute the Works for this Contract in accordance with the PBDs;
- c. The total price of our Bid in words and figures, excluding any discounts offered below is: *[insert information]*;
- d. The discounts offered and the methodology for their application are: *[insert information]*;
- e. The total bid price includes the cost of all taxes, such as, but not limited to: *[specify the applicable taxes, e.g. (i) value added tax (VAT), (ii) income tax, (iii) local taxes, and (iv) other fiscal levies and duties]*, which are itemized herein and reflected in the detailed estimates,
- f. Our Bid shall be valid within the a period stated in the PBDs, and it shall remain binding upon us at any time before the expiration of that period;
- g. If our Bid is accepted, we commit to obtain a Performance Security in the amount of *[insert percentage amount]* percent of the Contract Price for the due performance of the Contract, or a Performance Securing Declaration in lieu of the allowable forms of Performance Security, subject to the terms and conditions of issued GPPB guidelines¹ for this purpose;
- h. We are not participating, as Bidders, in more than one Bid in this bidding process, other than alternative offers in accordance with the Bidding Documents;
- i. We understand that this Bid, together with your written acceptance thereof included in your notification of award, shall constitute a binding contract between us, until a formal Contract is prepared and executed; and
- j. We understand that you are not bound to accept the Lowest Calculated Bid or any other Bid that you may receive.
- k. We likewise certify/confirm that the undersigned, is the duly authorized

¹ currently based on GPPB Resolution No. 09-2020

representative of the bidder, and granted full power and authority to do, execute and perform any and all acts necessary to participate, submit the bid, and to sign and execute the ensuing contract for the [Name of Project] of the [Name of the Procuring Entity].

- I. We acknowledge that failure to sign each and every page of this Bid Form, including the Bill of Quantities, shall be a ground for the rejection of our bid.

Name: _____

Legal Capacity: _____

Signature: _____

Duly authorized to sign the Bid for and behalf of: _____

Date: _____




SAI WTCRANDO DT YBAÑEZ
 5/28/18

OFFICE OF THE SPECIAL BIDS AND AWARDS COMMITTEE (SBAC)

Resolution NO. 001
 Series of 2018

A RESOLUTION

RECOMMENDING TO THE HEAD OF THE PROCURING ENTITY, GOVERNOR DOUGLAS R. CAGAS, LLB, MBE, MNSA TO ADOPT THE 3-STRIKE POLICY IN THE PROCUREMENT OF CONTRACTS FOR INFRASTRUCTURE WORKS OF THE PROVINCIAL GOVERNMENT OF DAVAO DEL SUR.

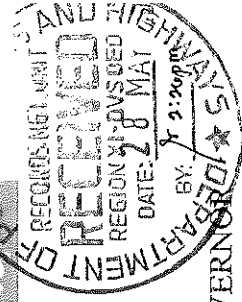

WHEREAS, the Provincial Government of Davao del Sur encounters several failures of biddings due to constant errors committed by the participating Bidders in the submission of their bidding documents despite of the orientation during Pre-bid Conference and the Instruction to Bidders;

WHEREAS, to further strengthen the integrity of the competitive bidding process, the Special Bids and Awards Committee together with the Members of the Technical Working Group Unanimously agreed that the following instructions are hereby issued pertaining to the implementation of the 3-Strike Policy of the Provincial Government of Davao del Sur against violations of Section 69 of the IRR of RA 9184;

1. The provision of Section 69.1 of the said IRR, pertaining to 3-Strike policy of the Provincial Government of Davao del Sur, is hereby reiterated as follows:

“The addition to the provision of Rules XXI and XXII of this IRR, the Head of the Procuring Entity subject to the authority delegated to the SBAC, if any, shall impose on bidders or prospective bidders, the administrative penalty of suspension for one (1) year for the first offense, and suspension of two(2) years for the second offense from participating in the competitive bidding process, as well as disqualification from further participating in the competitive bidding being undertaken by the Procuring Entity concerned, where applicable, for the following violations: 69.1.i All other acts that tend to defeat the purpose of competitive bidding, such as habitually withdrawing from bidding, submitting late bids or patently insufficient bid, for at least three (3) times within a year, except for valid reasons.”

2. The violations enumerated, which are considered as acts that tend to defeat the purpose of competitive bidding under the 3-Strike policy, are hereby clarified to read as follows:

- 2.a A Bidder that had purchased bidding documents, but subsequently (a) withdrawn from the bidding or (b) submitted a letter of non-participation, or (c) did not submit a bid – without a valid cause, as determined by the Special Bids and Awards Committee (SBAC).
- 2.b Submission of erroneous, insufficient, defective documents such as, but not limited to, insufficient bid securities, any computational/typographical error in the submitted bidding documents and other deficiencies which causes bid disqualification;
- 2.c Non-submission of post-qualification and other requirements within the prescribed period as specified in the notice issued by the SBAC;

[Handwritten signatures and initials]



OFFICE OF THE SPECIAL BIDS AND AWARDS COMMITTEE (SBAC)

3. Each "offense" by a bidder referred to in Section 69.1.1 of the IRR, as stated in the said Resolution no. 001 dated April 24, 2018, consists of three violations or strikes within a period of one year starting from the date of the first strike, for all procurements by all offices of the Provincial Government of Davao del Sur;
4. Every time a bidder is observed to have done any of the three acts enumerated in Item 2 of par. a b & c of this Resolution No. 001 dated April 24, 2018, the Chairperson of the SBAC shall immediately serve a written notice to the bidder informing him of his act, and giving him five (5) days to show cause why he should not be sanctioned committing an act which tends to defeat the purpose of public bidding under the 3-Strike policy of the Provincial Government of Davao del Sur;
5. Based on the evaluation by the SBAC of the bidder's response to the show-cause notice mentioned in Item No. 4 of this Resolution, the SBAC shall, within seven (7) days from receipt of the bidder's response determine whether the bidder's act was done with or without a valid cause.
6. The SBAC Secretariat shall submit to the SBAC a 3-Strike Policy Report, which shall contain the information in item 3 and 4 of this Resolution. The Report must be received by the SBAC through its Chairperson within fifteen (15) days after the date of opening of the bids;
7. The SBAC through its Secretariat shall monitor the participation of bidders in all of its projects and maintain a tally of violations by each bidder of the 3-Strike policy in its jurisdiction as well as of the violations by the bidder of the said policy in other offices of the Provincial Government of Davao del Sur.
8. Based on the 3-Strike reports, the Special Bids and Awards Committee, shall recommend to the Head of the Procuring Entity, for approval, the following administrative sanctions on the erring contractor/Supplier for the violation of the 3-Strike policy:
 - a. For the first violation or strike – a first warning.
 - b. For the second strike – a second warning.
 - c. For the third strike, which together with the first two strikes constitutes the first offense against the 3- strike policy – an administrative penalty of suspension for one (1) year from participating in any procurement process in the Provincial Government of Davao del Sur.
 - d. For the second offense- the second set of three strikes committed by the bidder- an administrative penalty of suspension for two (2) years from participating in any procurement process in the Provincial Government of Davao del Sur.

WHEREFORE, on motion of SBAC Member, Engr. Roderick R. Milana, duly seconded by all the SBAC Members present, it was –

RESOLVED, as it is hereby *RESOLVED*, to recommend to the Head of the Procuring Entity, DOUGLAS RA. CAGAS, LLB, MBE, MNSA to *ADOPT* the *3-Strike Policy in the Procurement of Contracts for Infrastructure Works of the Provincial Government of Davao del Sur*.

RESOLVED FINALLY, to furnish copies of this Resolution to the Provincial General Services Office, Commission on Audit, Concerned End Users, and Various Suppliers/Bidders, for their information and appropriate action;



OFFICE OF THE SPECIAL BIDS AND AWARDS COMMITTEE (SBAC)


SBAC RESOLUTION NO. 001, S. 2018

Page -3-


x-x-x-x-x-x-x-x-x-x


UNANIMOUSLY APPROVED at the Provincial Planning and Development Office, Conference Room, Room 13, Executive Building, Capitol Compound, Matti, Digos City, Province of Davao del Sur, this 24th day of April, 2018.

I hereby certify the correctness of above-mentioned resolution.

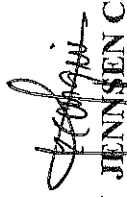
GYPSY JENNESSEN C. ARQUIO
LAOOI
Head, SBAC Secretariat


Attested by:


GERALDINE S. LANO
PGDH-Provincial Social Welfare Officer
SBAC Member



RAUL R. FUDECONCILLO
PGDH-Provincial Agriculture
SBAC Member


DANILO P. CADUNGOG
(PGDH-PCO)
SBAC Member


Engr. RODERICK R. MILANA, REA
HRMO IV, PGO-HRMO
SBAC Vice Chairperson


DESSAMIE BUATO SANCHEZ, CPA
Provincial Budget Officer
SBAC Chairperson – Presiding Officer

Approved:


DOUGLAS RA. CAGAS, LLB, MBE, MNSA
Governor
Head of the Procuring Entity





Republic of the Philippines
PROVINCE OF DAVAO DEL SUR
Barangay Matti, Digos City, Davao del Sur
Email: sbcdavaodelsur@gmail.com
Mobile Number: 0949 768 5516

EXCERPT FROM THE MINUTES OF THE REGULAR MEETING OF THE SPECIAL BIDS AND AWARDS COMMITTEE HELD ON JANUARY 06, 2022, 10:30 A.M., AT THE RALOTA HALL OF THE GOVERNOR DOUGLAS RALOTA CAGAS SPORTS AND BUSINESS COMPLEX, BRGY. MATTI, DIGOS CITY, AND VIA VIDEOCONFERENCE ON GOOGLE MEET, WITH ROOM ID: rcc-epis-vyp (<http://meet.google.com/rcc-epis-vyp>)

Present:

Dessamie Buat- Sanchez, GPA, JD
Engr. Roderick R. Milana, REA
Geraldine S. Lano, RSW, MPA
Raul R. Fuecondillo, MagDev
Engr. Leoneri March P. Suarico
Engr. Leofler C. Alviola
Engr. Luzviminda C. Cortejas
Emmanuel Q. Escarcho
Gypsy Jennsen C. Arquio
Engr. Shiela Mae A. Zapanta, MPA
Mark Wayne C. Apa, MBA

SBAC Chairperson - Presiding Officer
SBAC Vice- Chairperson
SBAC Member
SBAC Member
SBAC Member
SBAC- TWG Member
SBAC- TWG Member
SBAC- TWG Member
Head- SBAC Secretariat (on study leave)
Member - SBAC Secretariat
Member - SBAC Secretariat

Quorum

Resolution No. 007
Series of 2022

**A RESOLUTION
RECOMMENDING TO THE HEAD OF THE PROCURING ENTITY, GOVERNOR MARC DOUGLAS IV C. CAGAS, TO DECLARE BIDDERS WHO FAILED TO DISCLOSE ALL ON-GOING PROJECTS AS DISQUALIFIED, AFTER FINDING SUCH NON-INCLUSION DURING POST-QUALIFICATION OF BIDDERS BY THE SBAC TECHNICAL WORKING GROUP (TWG)**

Be it enacted by the SBAC MEMBERS in meeting assembled:

WHEREAS, in line with the Provincial Government of Davao del Sur's initiative to fast-track the procurement transactions of the Province, the Special Bids and Awards Committee hereby adopts this Resolution to produce Contractors with integrity and truthfulness in their submitted bid;

WHEREAS, item number 2 of GPPB NPM 111-2013 states that, "Failure to include all on-going and completed contracts in the Statement may be a ground for disqualification for being incomplete, and may also result in blacklisting if proven that such failure amounts to submission of false information or false documents. The submission of the eligibility documents enumerated in Section 23.1 of the IRR is a mandatory requirement that must be complied with by prospective bidders, such that failure to submit any of the documents or the submission of an otherwise incomplete or patently insufficient document, will disqualify the bidder based on the non-discretionary "pass/fail" criterion under Section 30.1 of the IRR."

IN ADDITION, GPPB NPM 006-2016 states that, "Failure to declare an on-going government and private contract, including contracts awarded but not yet started, if any,

SBAC Resolution No. 007, Series of 2022
Page 1 of 3

whether similar or not similar in nature and complexity to the contract to be bid is a ground for disqualification. These contracts, as reflected in the "Statement of all on-going contracts", are vital to the computation of the Net Financial Contracting Capacity of the bidder, and they are necessary information during the post-qualification stage to verify, validate and ascertain the technical qualification of the Lowest Calculated Bidder for the ultimate determination whether it is the Lowest Calculated and Responsive Bidder";

WHEREFORE, after thorough deliberation, SBAC Vice-Chairperson Milana duly seconded by SBAC Member Fueconcillo, it was-

RESOLVED, as it is hereby RESOLVED, to recommend to the HEAD OF PROCURING ENTITY, GOVERNOR MARC DOUGLAS IV. C. CAGAS, TO DECLARE BIDDERS WHO FAILED TO DISCLOSE ALL ON-GOING PROJECTS AS DISQUALIFIED AFTER FINDING SUCH NON-INCLUSION DURING POST-QUALIFICATION OF BIDDERS BY THE SBAC TECHNICAL WORKING GROUP (TWG);

RESOLVED FINALLY, to furnish copies of this Resolution to all agencies concerned for their information and guidance.

UNANIMOUSLY APPROVED,
Prepared by,



MARK WAYNE C. APA, MBA
LAOO II
SBAC Secretariat Member

I hereby certify to the correctness of above-mentioned resolution

Engr. SHEILA MAE ZAPANTA, MPA
Agricultural Technologist
SBAC Secretariat Member

Attested by:




GERALDINE S. LANO, RSW, MPA
PGDH Provincial Social Welfare Officer
SBAC Member



RAUL R. FUECONCILLO, MagDev
PGDH Provincial Agriculturist
SBAC Member



Engr. LEONEL MARCH P. SUARIO
PGDH Provincial Engineer
SBAC Member

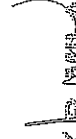

Engr. RODERICK R. MILANA, REA
PGDH-Provincial Assessor
SBAC Vice-Chairperson



AS

DESSAIME BUAT-SANCHEZ, CPA, JD
PGDH - Provincial Budget Officer
SBAC Chairperson - Presiding Officer

Approved by:

MARC DOUGLAS IV C. CAGAS
Governor
Head of Procuring Entity

Marc Douglas IV C. Cagas
BY AUTHORITY OF THE GOVERNOR
CHRISTOPHER T. TAN
FORERO IV
OFFICE OF THE PROVINCIAL GOVERNMENT


[Signature]

[Signature]

[Signature]

[Signature]

**PROCUREMENT MANAGEMENT OFFICE
BIDS AND AWARDS COMMITTEE**

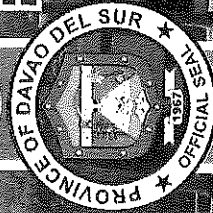

Mobile Nos. 0905-229-0526/0908-332-2024 (Goods) 0948-768-5848 (Infra)

Telefax: (082) 553-9579

Website: www.davaodelsur.gov.ph/pgc-bac

Email Add.: bac.davaodelsur2@gmail.com/sbaac.davaodelsur@gmail.com

9 Years Davao del Sur

TWG – CHECKLIST FOR BID EVALUATION

IB No.	Name of Project:	FINDINGS	REMARKS
	Contractor:		
	ITEMS:		
	1. Bid Amount (both in words and in figure) must be below ABC.		
	2. Bill of Quantities submitted by the contractor must conform with the Bill of Quantities issued by the End-User.		
	3. Detailed Estimates		
	A. Check mathematical computation in the Detailed Estimates		
	B. The amount in the Detailed Estimates must be reconciled with the amount in the summary of bid and the quantities in the BOQ.		
	C. Allowance for waste and/or losses, not to exceed 5% of materials equipment.		
	D. Mobilization and demobilization shall not exceed 1% of the Estimated Direct Cost (EDC) of the civil works items.		
	E. Overhead expenses must be within the range of %-11% of the EDC.		
	F. Contingencies must be within the range of 0.5%-3% of the EDC.		
	G. Miscellaneous expenses must be within the range of 0.5%-1% of the EDC.		
	H. Contractor's Profit Margin shall be 8% of the EDC for projects above 5 million and 10% for the projects 5 million and below.		
	I. VAT Component shall be 5% of the sum of the EDC, OCM, and Profit.		
	J. The following non-civil work items shall not be subjected to OCM mark-up:		
	1. Field/ Laboratory Office & Living Quarters (Rental Basis)		
	2. Furnishing of Furniture, Laboratory Equipment, Survey Equipment and Consumables		
	3. Assistance to the Engineers		
	4. Photographs		
	5. Health and Safety		
	2. Traffic Management		
	3. Environmental Compliance		
	4. Communication Equipment		
	5. Project Billboard, etc.		

PROCUREMENT MANAGEMENT OFFICE BIDS AND AWARDS COMMITTEE


Mobile Nos. 0905-229-0526/0908-332-2024 (Goods), 0948-768-5848 (Infra)

Telefax: (082) 553-9579

Website: www.davaodelsur.gov.ph/pgobac


Email Add.: bac.davaodelsur@gmail.com/sbacc.davaodelsur@gmail.com

9 Das Davao del Sur

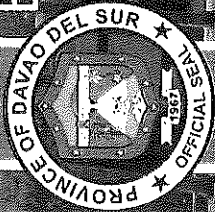

Mikoyang P. Sison

K. The following items shall not be subjected to OCM and Profit mark-up:		
A. Mobilization and demobilization		
B. Provision of Service Vehicle		
C. Permits and Clearances		
4. Bid Security		
A. Cash or Cashier's/ Manager's check (2%)		
B. Bank Guarantee/ Draft or Irrevocable Letter of Credit (2%)		
C. Surety Bond callable upon demand (5%)		
D. Bid Securing Declaration (must be in prescribed form, 15 days)		
E. Cash Flow by quarter and payment schedule (check mathematical computation against the bid amount)		

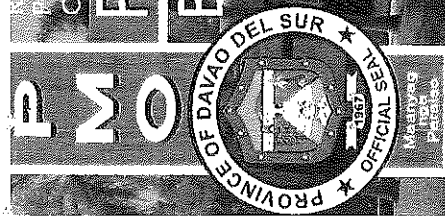

RESOURCES UNIT - MISSIONS
 PROVINCE OF DAVAO DEL SUR
 Office of the Governor

PROCUREMENT MANAGEMENT OFFICE


BIDS AND AWARDS COMMITTEE

Mobile Nos. 0905-229-0526/0908-332-2024 (Goods); 0948-768-5848 (Intra)
 Telefax: (082) 553-9579
 Website: www.davaodelsur.gov.ph/pggo-bac
 Email Add: bac.davaodelsur2@gmail.com/sbaadavcodelesur@gmail.com

9 Davao Davao del Sur

TWG – CHECKLIST FOR POST QUALIFICATION

IB. No.	Name of Project:	FINDINGS	REMARKS
	Contractor:		
	TECHNICAL DOCUMENTS:		
1.	Not a Blacklisted Contractor per GPPB Website		
2.	Registration certificate from SEC, Department of Trade and Industry (DTI) for sole proprietorship , or CDA for cooperatives must be valid (Company Name and Validity)		
3.	Mayor's/ Business permit must be valid (Company Name and Validity)		
4.	Tax Clearance must be valid (Company Name and Validity)		
5.	PhilGEPS Registration (Platinum Membership) must be valid (Company Name and Validity)		
6.	Valid Philippine Contractors Accreditation Board or Special PCAB License in case of Joint Ventures (PCAB)		
7.	Statement of all on-going government and private contracts including awarded but not yet started A. Complete attachments I. Notice of Award II. Contract III. Notice to Proceed IV. Contract Extension, if any; V. Statement of Work Accomplishment duly signed by the Procuring Entity B. Evaluate the projects, if any; i. Verify Target Date of Completion ii. Must not incur Negative Slippage of more than fifteen percent (15%) in any one project or a negative slippage of more than ten percent (10%) in each two (2) or more contracts. C. Verification of on-going projects via DPWH portal		
8.	Statement of the bidder's Single Largest Completed Contract (SLCC) similar to the contract to be bid for the last (3) years, and whose value, adjusted to current prices using the PSA consumer price indices, must be at least fifty percent (50%) of the ABC to be bid: Provided, however, that contractors under Small A and Small B categories without similar experience on the contract to be bid may be allowed to bid if the cost of such contract is not more than the Allowable Range of Contract Cost (ARCC) of their registration based on the guidelines as prescribed by the PCAB. Must be supported with the following: A. Contract / Purchase Order B. Certificate of Completion / Acceptance or Inspection Report or Official Receipt C. Validate Contractors/Constructors Performance Evaluation System (CPES) in DPWH website.		

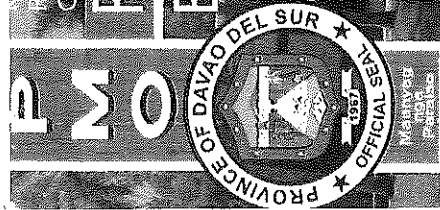

PROVINCE OF DAVAO DEL SUR
Office of the Governor

PROCUREMENT MANAGEMENT OFFICE BIDS AND AWARDS COMMITTEE

Mobile Nos. 0905-229-0526/0908-332-2024 (Goods), 0948-768-5848 (Infra)
Telefax: (082) 553-9579

Website: www.davaodelsur.gov.ph/pgo-bac


Email Add.: bac.davaodelsur2@gmail.com/spac.davaodelsur@gmail.com

9000 Davao del Sur

9. Omnibus Sworn Statement must be in prescribed form (1 to 9) and duly notarized		
10. Net Financial Contracting Capacity (NFCC) must be reconciled with the Audited Financial Statements		
11. Income Tax Return as of 2020		
12. Business Tax Return Quarterly or Monthly as of 2021		
13. Construction Methods must conform with the approved plan		
14. Construction schedule and S-Curve must conform with the prescribed contract duration and the bid amount		
15. PERT-CPM must conform with the contract duration		
16. Manpower Utilization must conform with the POW		
17. Equipment Utilization must conform with the POW		
18. Duly Notarized Affidavit of Site Inspection		
19. Duly Notarized Compliance to Existing Labor Laws and Standards		



REPUBLIC OF THE PHILIPPINES
PROVINCE OF DAVAO DEL SUR
PROVINCIAL ENGINEER'S OFFICE
SAN AGUSTIN, DIGOS CITY, DAVAO DEL SUR

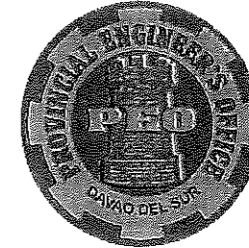

DETAILED ARCHITECTURAL AND ENGINEERING DESIGN

FOR

**REPAIR / IMPROVEMENT OF
DAVAO DEL SUR PROVINCIAL HOSPITAL (DSPH)**

LOCATION: ZONE III, DIGOS CITY, DAVAO DEL SUR

SUBMITTED:


JOSEPH R. GONZALES
ENGINEER III

PLANNING AND PROGRAMMING DIVISION HEAD

RECOMMENDING APPROVAL:


ANGELIE R. GELLA


PGADH - ASSISTANT PROVINCIAL ENGINEER
OIC - PROVINCIAL ENGINEER
As per Memo. Order No. 22 - 2023

APPROVED:


YVONNE ROMA CAGAS
PROVINCIAL GOVERNOR



PERSPECTIVE

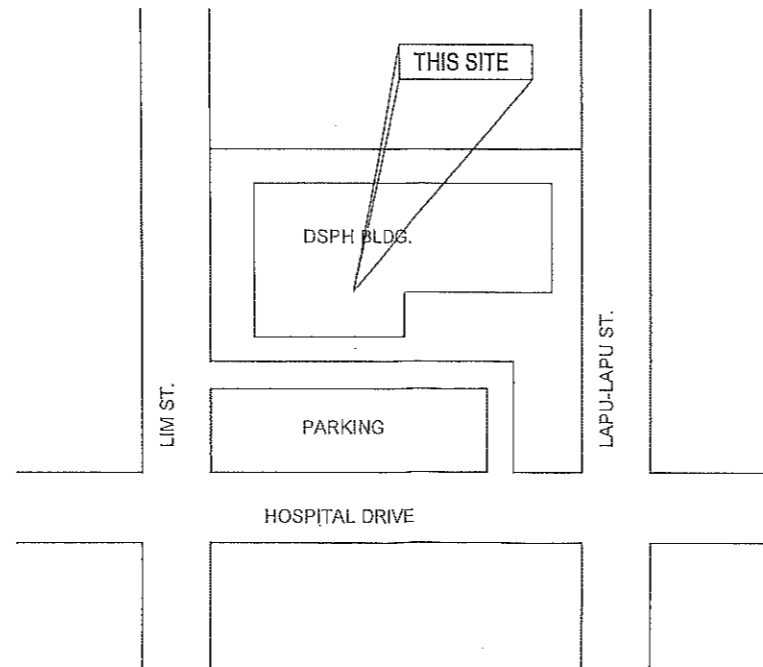

1 VICINITY MAP
A-04 SCALE: NTS

TABLE OF CONTENTS

A.0	ARCHITECTURAL
A-1	PERSPECTIVE ✓ VICINITY MAP ✓
A-2	SCOPE OF WORKS ✓
A-3	TILING TYPICAL DETAIL ✓
A-4	BLOW-UP TOILET DETAIL ✓ VANITY HANDWASH BASIN TYPICAL DET ✓
A-5	REFLECTED CEILING PLAN ✓
A-6	DOORS AND WINDOWS FINISHES ✓
A-7	DOORS AND WINDOWS SCHEDULE ✓ TOILET AND FIXTURES MOUNTING DET. ✓ TYPICAL CEILING SECTION DET. ✓
A-8	ROOFING PLAN ✓
A-9	LOBBY ACCENT WALL DETAIL ✓ SECTIONAL VIEW ✓ SPOT DETAILS ✓
A-10	STAIR PLAN & ELEVATIONS ✓ BLOW-UP ELEVATION ✓
A-11	POLYCARBONATE CANOPY DETAIL ✓ BLOW-UP DETAIL ✓ LANDSCAPING ✓
A-12	WALL FINISHES ✓
A-13	AREA TO BE REPAINTED ✓
A-14	TYPICAL SIGNAGES SPECS DETAIL ✓
P.0	PLUMBING
P-1	SANITARY RE-PIPING PLAN ✓
P-2	STORM DRAINAGE OUTLET PLAN ✓
P-3	WATER DISTRIBUTION LAYOUT ✓
P-4	TOILET & BATH SANITARY PIPE MOUNT ✓ WATER CLOSET PIPE DETAIL ✓ WATERLINE CONNECTION DET. ✓ CLEANOUT AND FLOOR DRAIN DETAILS ✓
P-5	SOIL ELEVATION PROFILE ✓
P-6	MISCELLANEOUS DETAIL ✓
E.0	ELECTRICAL
E-1	LIGHTING LAYOUT ✓
M.0	MECHANICAL
M-1	GEN. PLAN (SHOWING SEWAGE TANK NOS. 1 & 2)
M-2	DETAIL OF SEWAGE HOLDING TANK ✓ DETAIL OF CENTRAL GREASE TANK ✓

REPUBLIC OF THE PHILIPPINES
DEPARTMENT OF PUBLIC WORKS AND HIGHWAYS

OFFICE OF THE BUILDING
OFFICIAL

DISTRICT/CITY/MUNICIPALITY

LAND USE AND ZONING

LINE AND GRADE

ARCHITECTURAL

STRUCTURAL

SANITARY

ELECTRICAL

MECHANICAL



REPUBLIC OF THE PHILIPPINES
PROVINCIAL ENGINEER'S OFFICE
SAN AGUSTIN, DIGOS CITY, DAVAO DEL SUR

PROJECT TITLE:
**REPAIR / IMPROVEMENT OF
DAVAO DEL SUR PROVINCIAL HOSPITAL (DSPH)**

LOCATION: ZONE III, DIGOS CITY, DAVAO DEL SUR ✓

PREPARED BY:
[Signature]
REXIE GREY B. TABAY
ARCHITECT - III

REVIEWED BY:
[Signature]
JOSEPH R. BONZALES
ENGINEER - III
PLANNING AND PROGRAMMING DIVISION HEAD

RECOMMENDING APPROVAL:
[Signature]
ANGELIE R. GEMIA
PGADH - Assistant Provincial Engineer
OIC - PROVINCIAL ENGINEER
As per Memo, Order No. 22 - 2023

APPROVED BY:
[Signature]
YVONNE RONA CAGAS
PROVINCIAL GOVERNOR

SHEET No.:
A-1
1 23

SCOPE OF WORKS

1ST FLOOR






- INSTALLATION OF PIPE CULVERTS (STORM DRAINAGE OUTLET)
- REMOVAL AND REPLACEMENT OF DOORS AND WINDOWS
- REMOVAL AND REPLACEMENT OF CEILING
- REMOVAL AND REPLACEMENT OF FLOOR TILES & TOILETS TILES
- INSTALLATION OF DIRECTIONAL SIGNAGES (LIGHTED ACRYLIC)
- LANDSCAPING
- PAINTING WORKS
- REMOVAL AND REPLACEMENT OF METAL ROOFING AND GUTTERS
- REPIPING OF WATERLINES
- REPIPING OF SANITARYLINES


- REMOVAL AND REPLACEMENT OF LIGHTING FIXTURES
- INSTALLATION OF WATER PUMPING SYSTEM
- INSTALLATION OF SEWAGE EJECTOR PUMP
- REPAIR/IMPROVEMENT OF TOILET
- REPAIR/IMPROVEMENT OF PEDIA WARD
- REPAIR/IMPROVEMENT OF MEDICAL WARD
- REPAIR/IMPROVEMENT OF DOCTORS' QUATERS
- REPAIR/IMPROVEMENT OF PHARMACY
- REPAIR/IMPROVEMENT OF SURGICAL WARD

- REPAIR/IMPROVEMENT OF OR COMPLEX
- REPAIR/IMPROVEMENT OF RADIOLOGY DEPARTMENT


2ND FLOOR

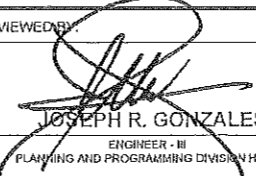- REPAIR/IMPROVEMENT OF DOCTORS' QUARTERS MALE & FEMALE
- REPAIR/IMPROVEMENT OF STAFF QUARTERS MALE & FEMALE
- REPAIR/IMPROVEMENT OF TOILET, MALE AND FEMALE
- REPAIR OF WINDOWS

 <p>REPUBLIC OF THE PHILIPPINES PROVINCIAL ENGINEER'S OFFICE SAN AGUSTIN, DIGOS CITY, DAVAO DEL SUR</p>	PROJECT TITLE:	PREPARED BY:	REVIEWED BY:	RECOMMENDING APPROVAL:	APPROVED BY:	SHEET No.:	
	REPAIR / IMPROVEMENT OF DAVAO DEL SUR PROVINCIAL HOSPITAL (DSPH)	 REXIE GREY B. TABAY ARCHITECT - II	 JOSEPH R. GONZALES ENGINEER - III PLANNING AND PROGRAMMING DIVISION HEAD	 ANGELIE R. GELLA PGADH - Assistant Provincial Engineer OIC - PROVINCIAL ENGINEER <small>As per Memo. Order No. 22 - 2023</small>	 YVONNE RONA CAGAS PROVINCIAL GOVERNOR	A-2	
LOCATION:	ZONE III, DIGOS CITY, DAVAO DEL SUR					2	23

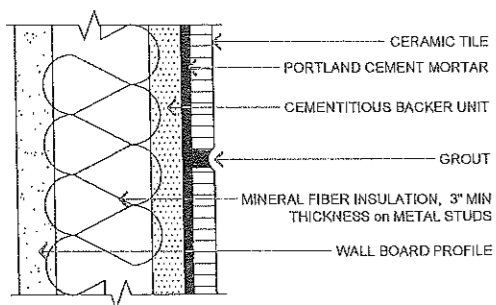


WALLS, INTERIOR, SOUND/FIRE RATED
Metal Studs

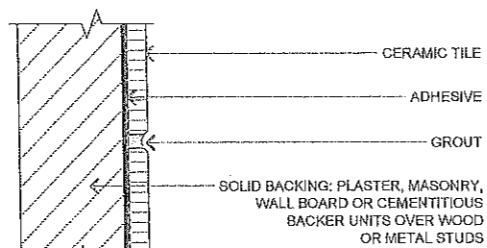


© 2010 Custom Building Products


WALLS, INTERIOR
SOLID BACKING

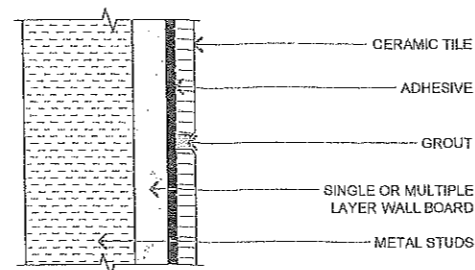


WALLS, INTERIOR
METAL STUDS

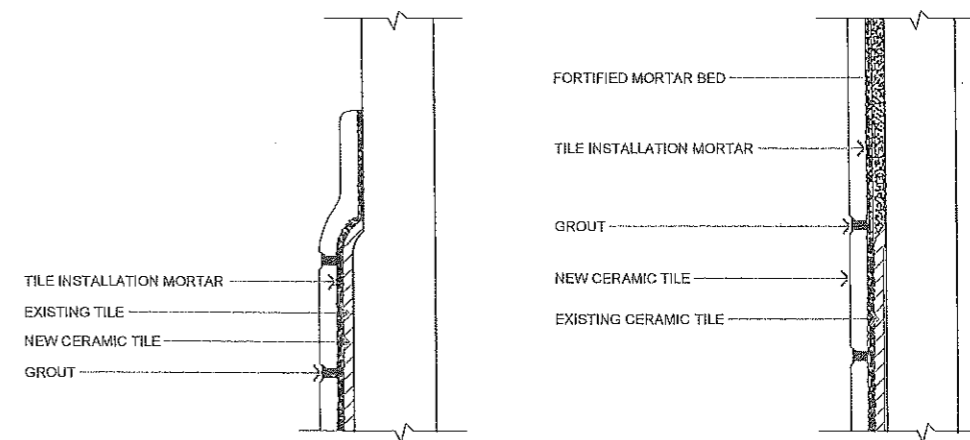


WALL TILE RETROFITTING

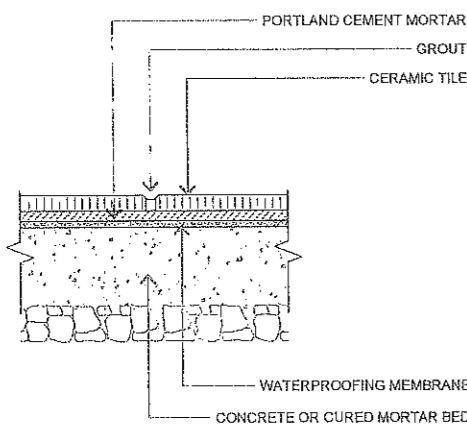


CONCRETE SUB-FLOOR
WATERPROOFING MEMBRANE

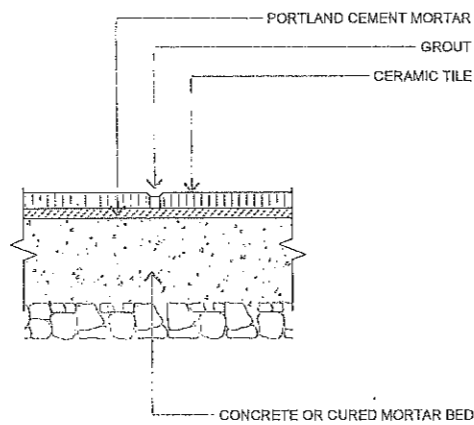


CONCRETE SUB-FLOOR
CEMENT MORTAR, EPOXY GROUT

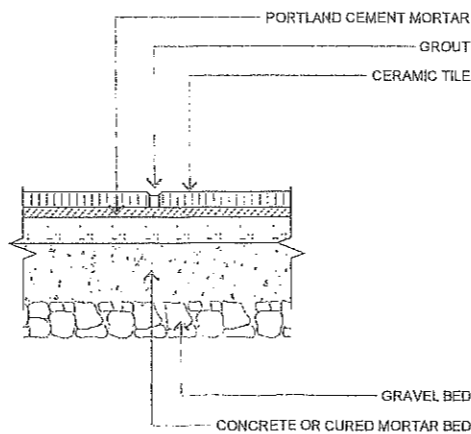

FLOORS, INTERIOR CONCRETE SUBFLOOR
CHEMICAL RESISTANT, MORTAR BED, EPOXY MORTAR AND GROUT

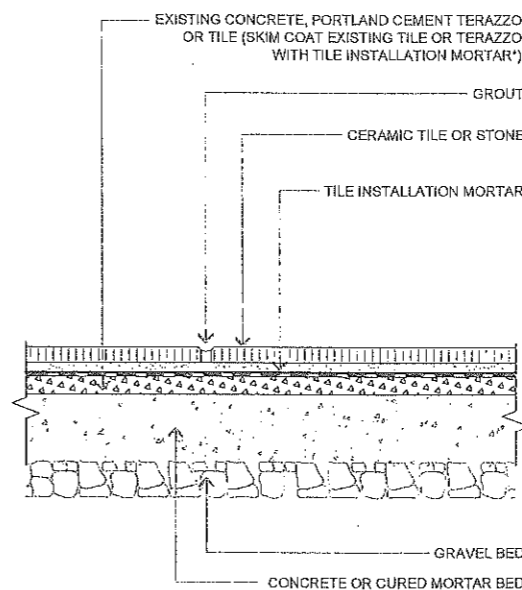

FLOOR TILE RETROFITTING

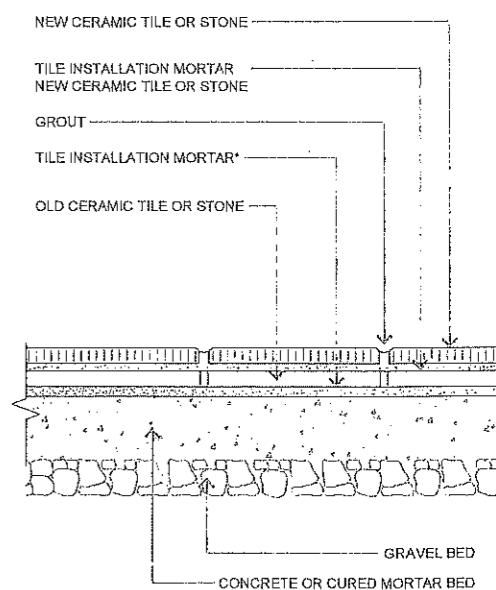

1 TILING TYPICAL DETAIL (WHEN APPLICABLE)
A-02 SCALE: NTS



REPUBLIC OF THE PHILIPPINES
PROVINCIAL ENGINEER'S OFFICE
SAN AGUSTIN, DIGOS CITY, DAVAO DEL SUR

PROJECT TITLE:
REPAIR / IMPROVEMENT OF
DAVAO DEL SUR PROVINCIAL HOSPITAL (DSPH)
LOCATION: ZONE III, OIGOS CITY, DAVAO DEL SUR

PREPARED BY:
[Signature]
REXIE GREY B. TABAY
ARCHITECT - III

REVIEWED BY:
[Signature]
JOSEPH R. GONZALES
ENGINEER - III
PLANNING AND PROGRAMMING DIVISION HEAD

RECOMMENDING APPROVAL:
[Signature]
ANGELIE R. GELLA
PGADII - Assistant Provincial Engineer
OIC - PROVINCIAL ENGINEER
As per Memo, Order No. 22-2013

APPROVED BY:
[Signature]
YVONNE RONA CAGAS
PROVINCIAL GOVERNOR





SHEET No.:
A-03
3 23

NOTES:
SELECTIVE REPLACEMENT OF DAMAGED PIPES, FITTINGS & FIXTURES (VERIFY ACTUAL)

FACIAL GLASS MIRROR w/ 3mm CHAMFERED EDGES ON ALUM. SIDE FRAMING
3.5mm THK. 'HARDILITE' FIBER CEMENT CEILING BD. ON METAL FURRING JOIST SP. @ 600mm O.C.,B.W.
300 x 300 HOMOGENOUS GLAZED CERAMIC MARIWASA WALL TILE

TOILET DOOR (VERIFY SCHEDULE)
3.5mm THK. 'HARDILITE' FIBER CEMENT CEILING BD. ON METAL FURRING JOIST SP. @ 600mm O.C.,B.W.
300 x 300 HOMOGENOUS GLAZED CERAMIC MARIWASA WALL TILE

3.5mm THK. 'HARDILITE' FIBER CEMENT CEILING BD. ON METAL FURRING JOIST SP. @ 600mm O.C.,B.W.

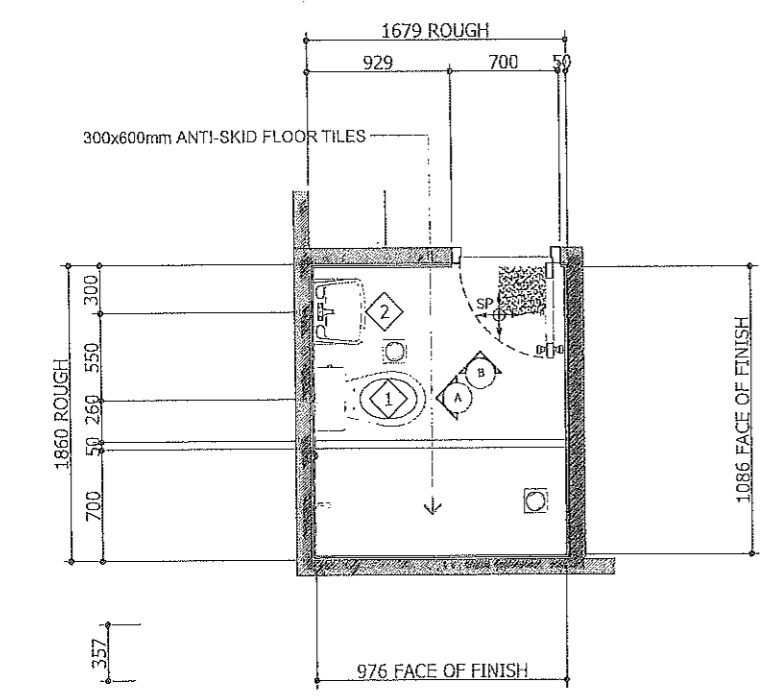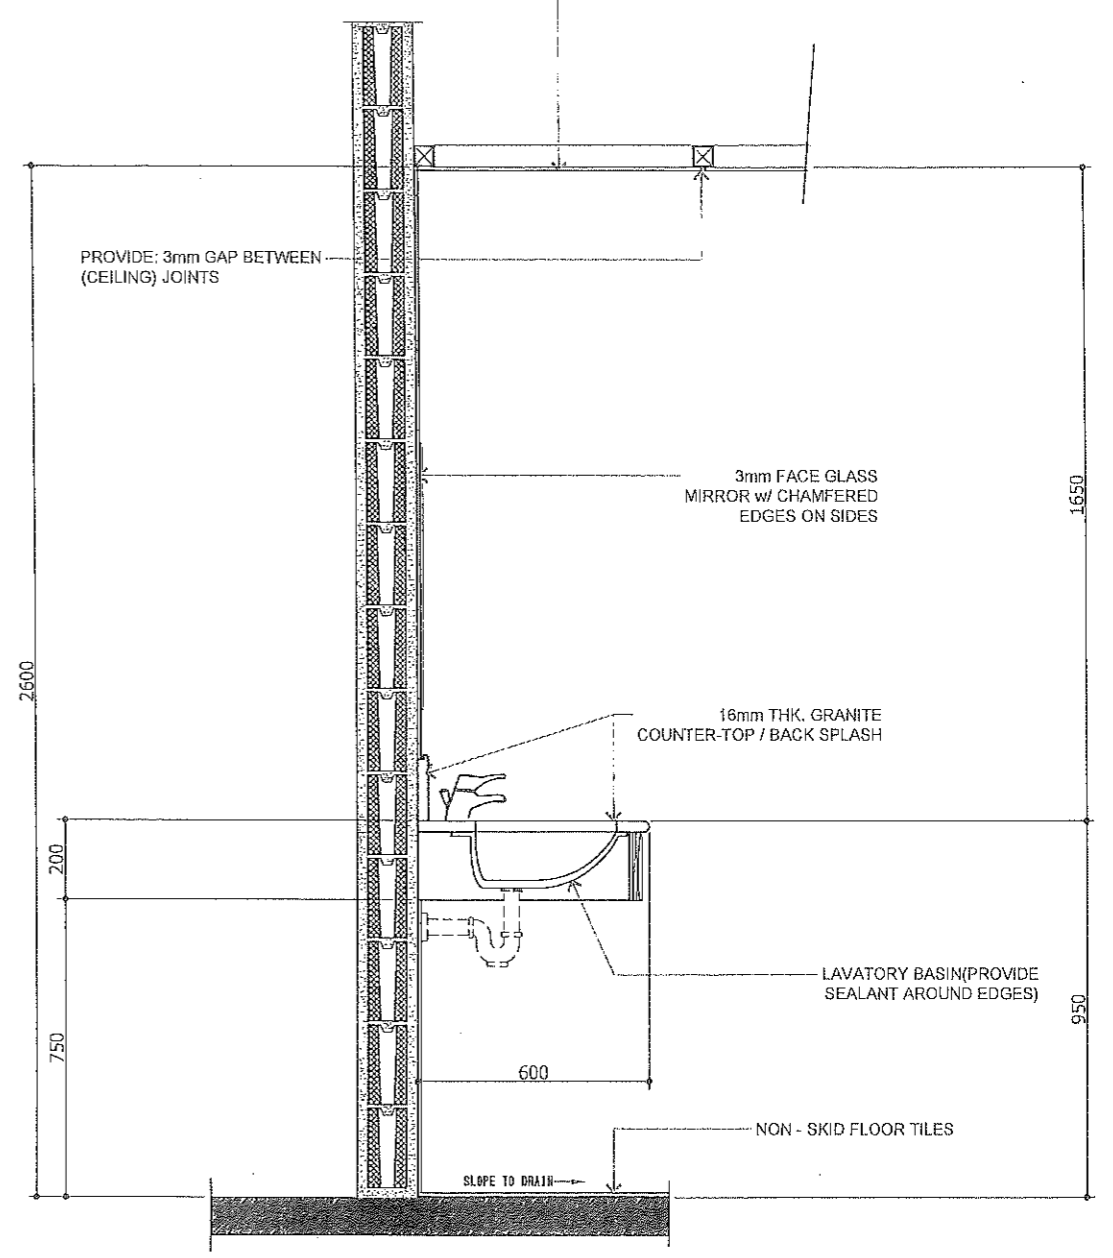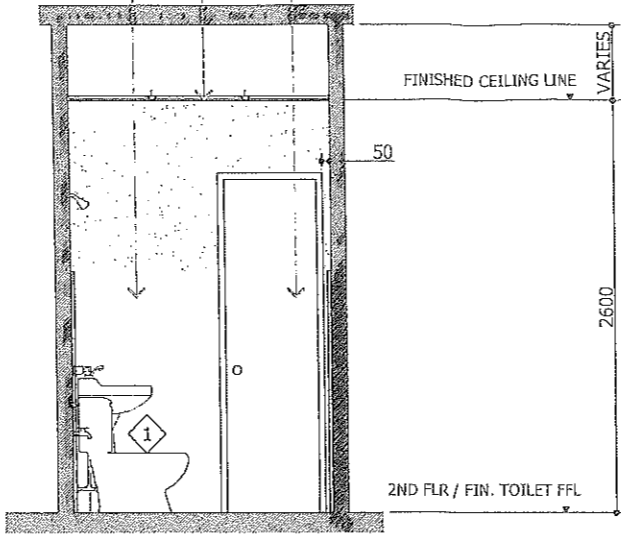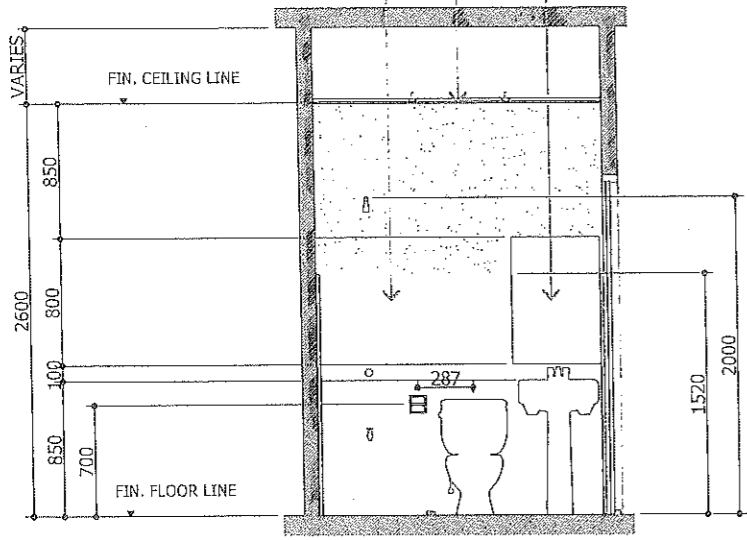

- LEGEND**
- 1 WATER CLOSET (JUPITER SAVI CLOSE COUPLED LEVER TYPE SINGLE FLUSH WC BY HCG)
 - 2 LAVATORY COUNTERTOP (L363 COUNTERTOP WASH BASIN BY HCG)
 - 3 LAVATORY (LF70L WASH BASIN w/ LONG PEDESTAL BY HCG)
 - 4 SOAP HOLDER (BA31 SOAP HOLDER BY HCG)
 - 5 PAPER HOLDER (BA38 PAPER HOLDER BY HCG)
 - 6 URINAL (BY HCG)
 - 7 SHOWER HEAD & VALVE (BF37 18PX AMAZONA IN-WALL SHOWER FITTING w/ QUARTER TURN SINGLE LEVER BY HCG)
 - 8 WALL FAUCET (LF816PX AMAZONA QUARTER TURN SINGLE LEVER PILLAR TAP BY HCG)
 - 9 10MM THK. MOISTURE RESISTANT GYPSUM BOARD LAMINATED ARMSTRONG ON METAL FURRING FRAME BY CMT SUSPENDED CEILING SYSTEM- FLAT FATEX PAINTED FIN.
 - 10 SLOPE DRAIN
 - FF 3 300X300mm HOMOGENOUS NON-SKID UNPOLISHED CERAMIC MARIWASA FLOOR TILES

1 BLOW-UP TOILET DETAIL (TYPICAL)
A-03 SCALE 1:50 M.

2 VANITY HANDWASH BASIN TYPICAL DETAIL
A-03 SCALE 1:20 M.



REPUBLIC OF THE PHILIPPINES
PROVINCIAL ENGINEER'S OFFICE
SAN AGUSTIN, DIGOS CITY, DAVAO DEL SUR


PROJECT TITLE: REPAIR / IMPROVEMENT OF DAVAO DEL SUR PROVINCIAL HOSPITAL (DSPH)	PREPARED BY: <i>[Signature]</i> REXIE GREY B. TABAY ARCHITECT - III	REVIEWED BY: <i>[Signature]</i> JOSEPH R. GONZALES ENGINEER - III PLANNING AND PROGRAMMING DIVISION HEAD	RECOMMENDING APPROVAL: <i>[Signature]</i> ANGELIE R. GELLA PGADH - Assistant Provincial Engineer CIC - PROVINCIAL ENGINEER As per Memo. Order No. 72 - 2023	APPROVED BY: <i>[Signature]</i> YVONNE RUIA. CAGAS PROVINCIAL GOVERNOR	SHEET No.: A-04 4 / 23
---	--	--	--	---	------------------------------

NOTES:

SELECTIVE REPAIR/ REPAINT & REPLACEMENT OF DAMAGED CEILING PANELS and ACCESSORIES; VERIFY ACTUAL.

NOTES:

- Spanish-design or any available commercial design, 150 mm wide flat moulding
- Plastic or equivalent shall be installed as reflected on plan
- Paint color shall be 1:16 of Solvent based High Performance Yellow Acrytex paint tinting Color.
- Specified ceiling ventilation boards shall be installed as reflected on plan or as advised by the supervising engineers/architects.
- Insulation PE foam w/ 1 side foil, 5 mm thk, single, shall be installed at ground floor roofing only.
- Revisions & other necessary installations for the completion of the project not shown on plans are subject for approval & recommendation by the supervising architects/engineers & assigned technical personnel.
- All installations shall be properly secured and materials shall be of approved quality.

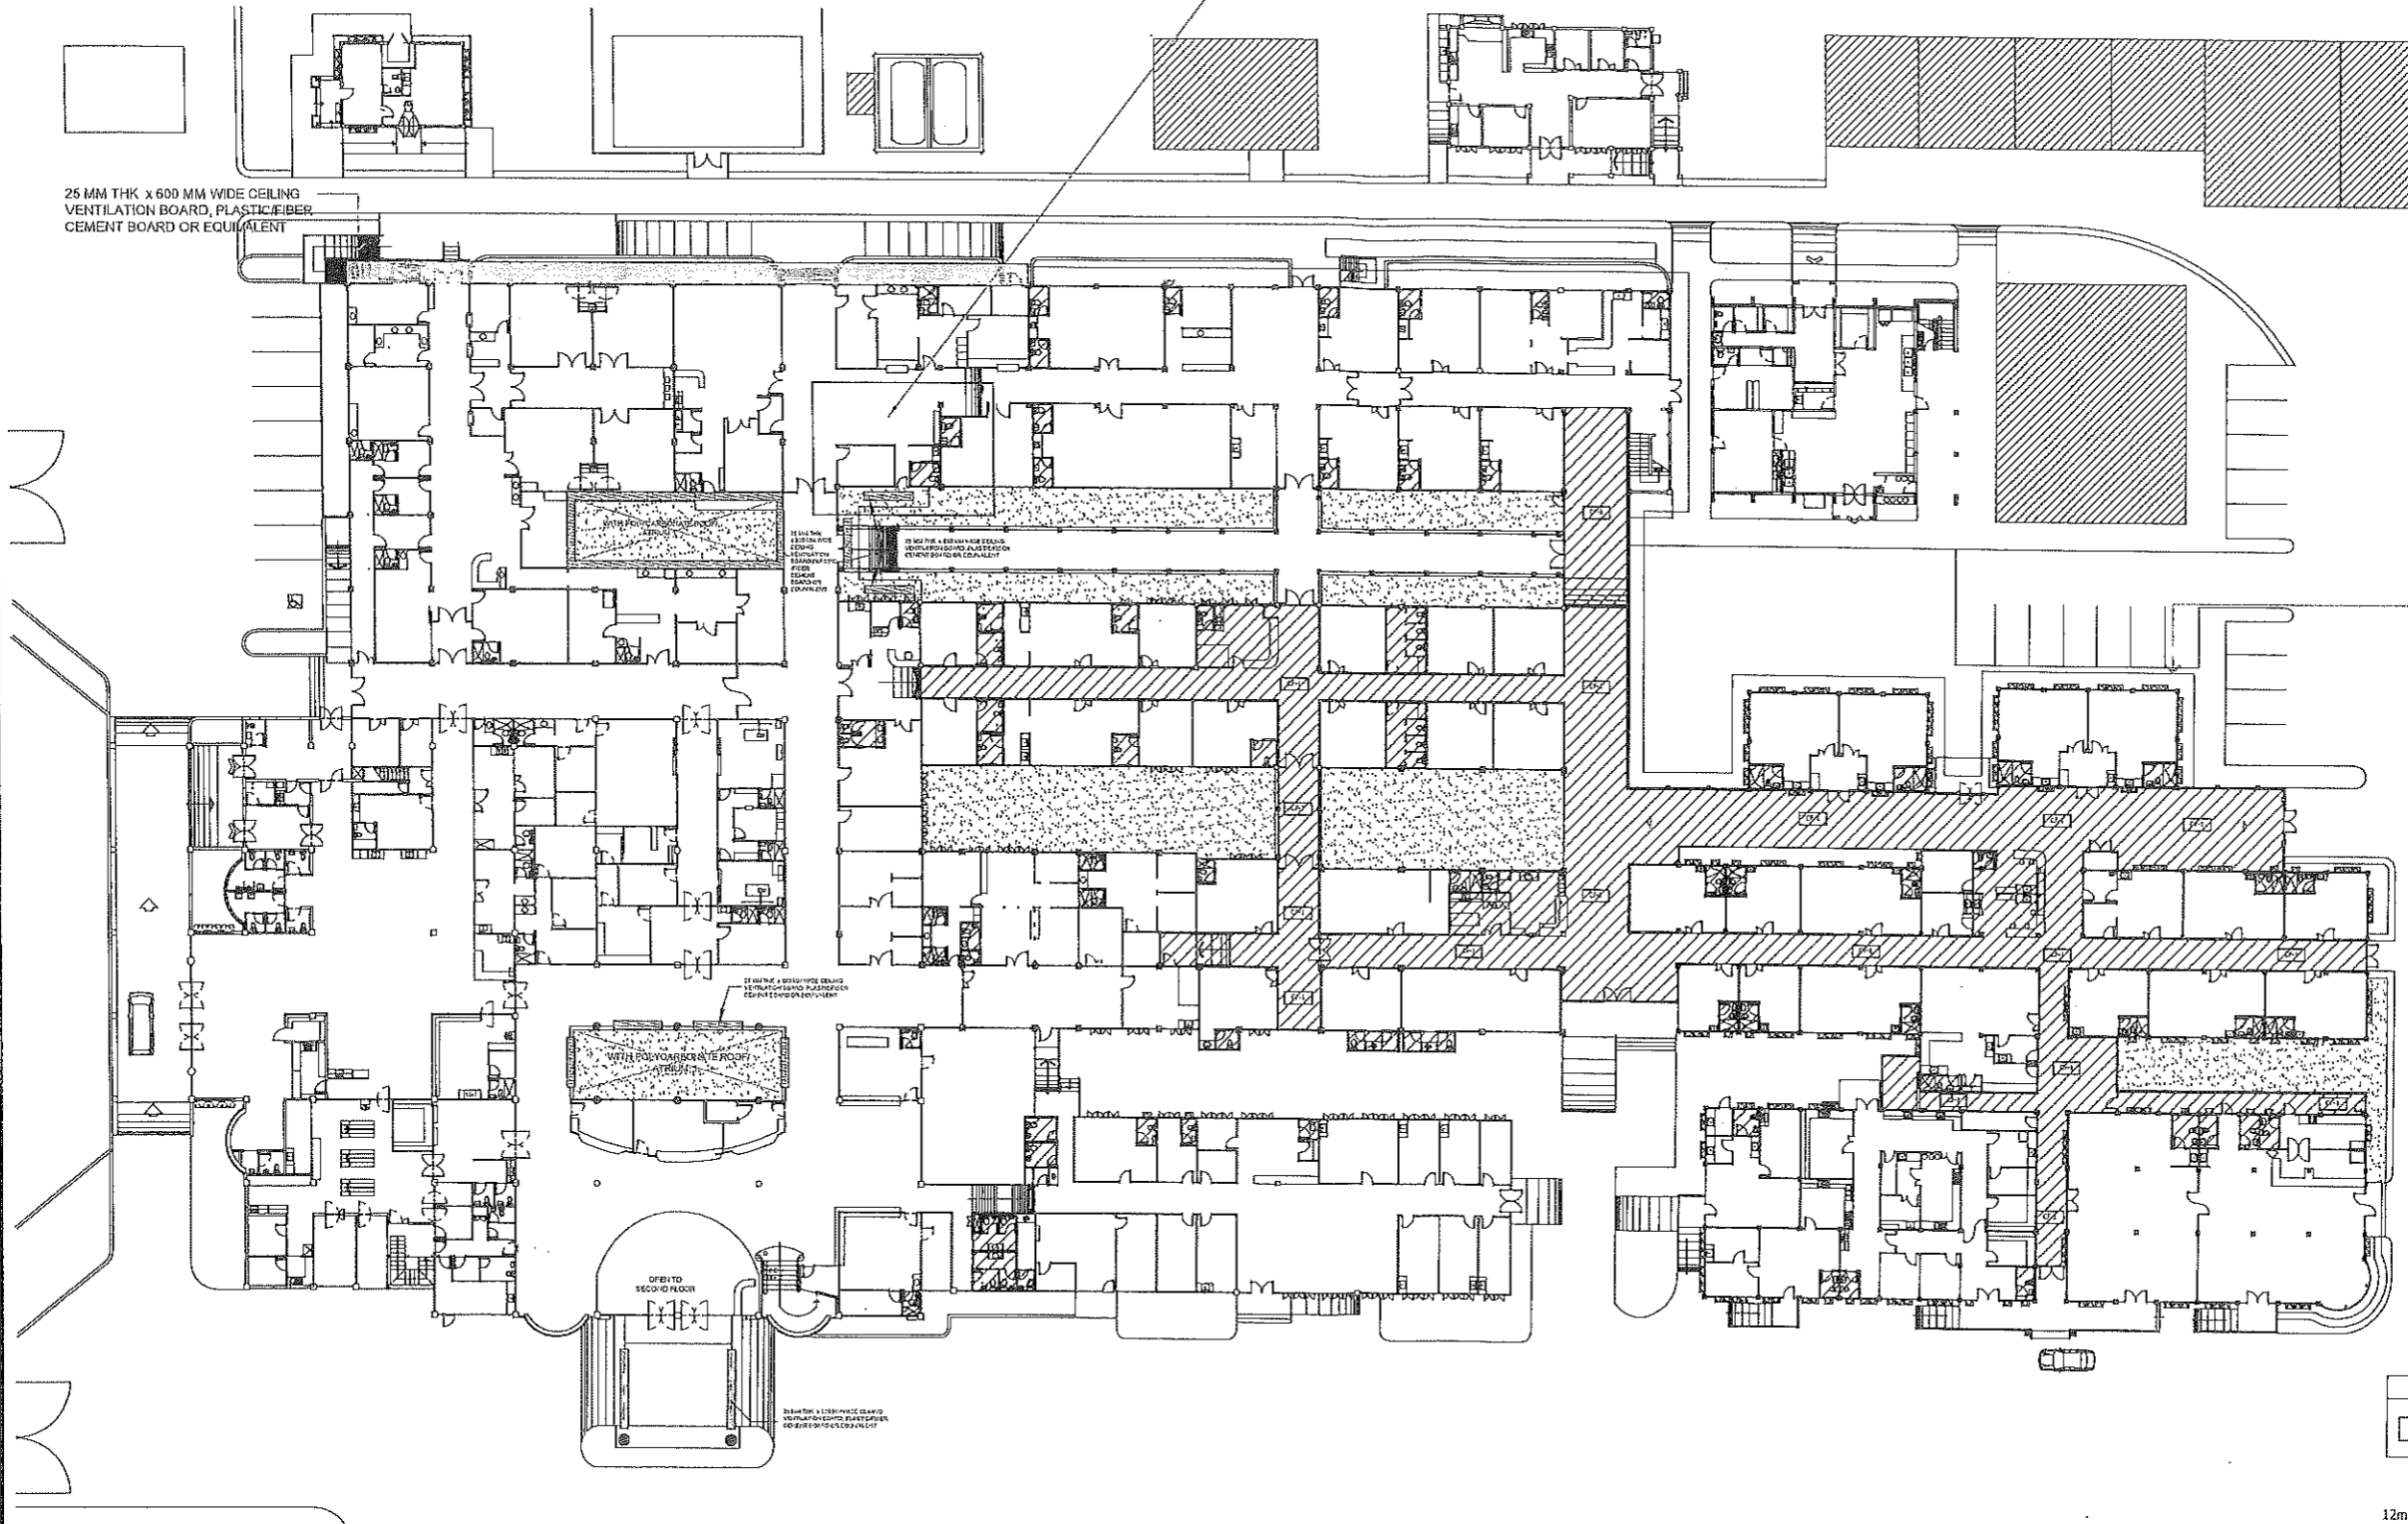


CEILING SCHEDULE	
CF-1	4' x 8' x (1.5mm THK.) MARINE PLYWOOD ON WOOD FRAMING

1 REFLECTED CEILING PLAN
A-04 SCALE 1:300 M.



REPUBLIC OF THE PHILIPPINES
PROVINCIAL ENGINEER'S OFFICE
SAN AGUSTIN, DIGOS CITY, DAVAO DEL SUR

PROJECT TITLE: REPAIR / IMPROVEMENT OF DAVAO DEL SUR PROVINCIAL HOSPITAL (DSPH)	PREPARED BY: <i>[Signature]</i> REXIE GREY B. TABAY ARCHITECT - III	REVIEWED BY: <i>[Signature]</i> JOSEPH R. GONZALES ENGINEER - III PLANNING AND PROGRAMMING DIVISION HEAD	RECOMMENDING APPROVAL: <i>[Signature]</i> ANGELIE R. GELLA PGACH - Assistant Provincial Engineer CIC - PROVINCIAL ENGINEER As per Memo. Order No. 22 - 2023	APPROVED BY: <i>[Signature]</i> YVONNE RONA ZAGAS PROVINCIAL GOVERNOR	SHEET No.: A-05 5 23
---	--	--	--	--	----------------------------

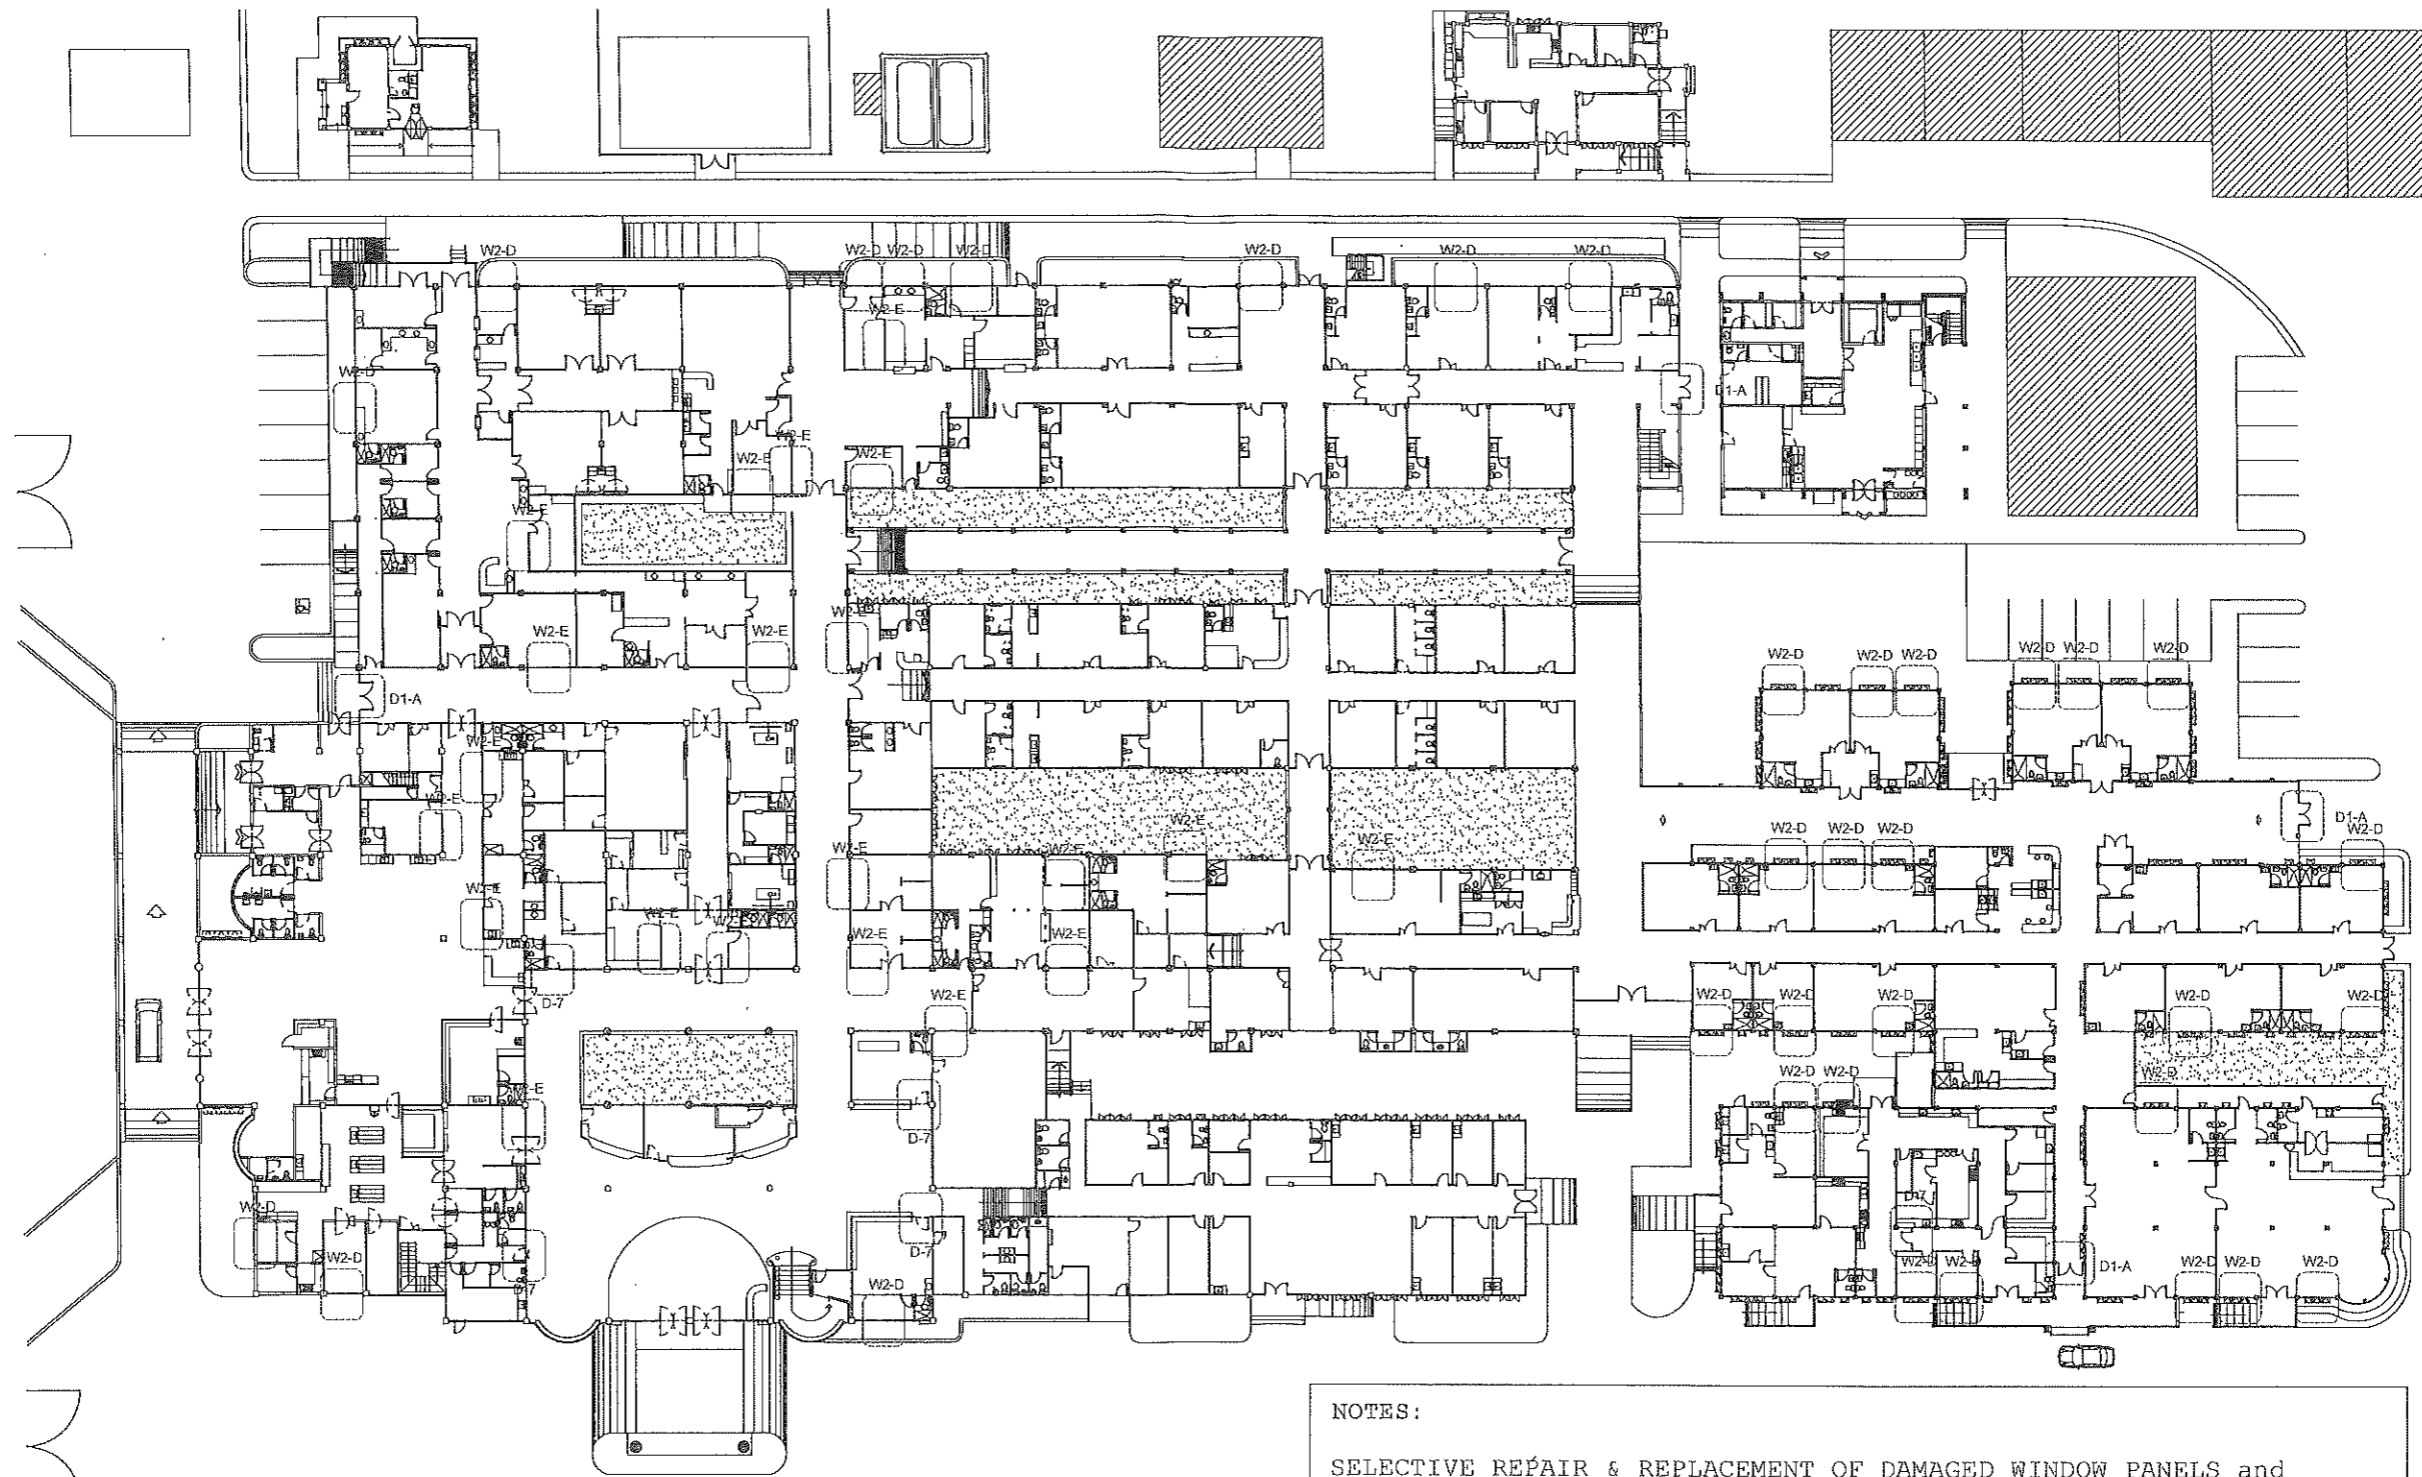

NOTES:
 SELECTIVE REPAIR & REPLACEMENT OF DAMAGED WINDOW PANELS and ACCESSORIES; VERIFY ACTUAL.

1 DOOR & WINDOWS FINISHES
 A-05 SCALE 1:300 N.



REPUBLIC OF THE PHILIPPINES
PROVINCIAL ENGINEER'S OFFICE
 SAN AGUSTIN, DIGOS CITY, DAVAO DEL SUR

PROJECT TITLE:
 REPAIR / IMPROVEMENT OF
 DAVAO DEL SUR PROVINCIAL HOSPITAL (DSPH)

LOCATION:
 ZONE III, DIGOS CITY, DAVAO DEL SUR


PREPARED BY:
 REXIE GREY B. TABAY
 ARCHITECT - III

REVIEWED BY:
 JOSEPH R. GONZALES
 ENGINEER - III
 PLANNING AND PROGRAMMING DIVISION HEAD



RECOMMENDING APPROVAL:
 ANGELIE R. GENLA
 PGADH - Assistant Provincial Engineer
 OIC - PROVINCIAL ENGINEER
 As per Memo, Order No. 22 - 2023

APPROVED BY:
 YVONNE RONA CAGAS
 PROVINCIAL GOVERNOR

SHEET No.:
 A-06
 6 23

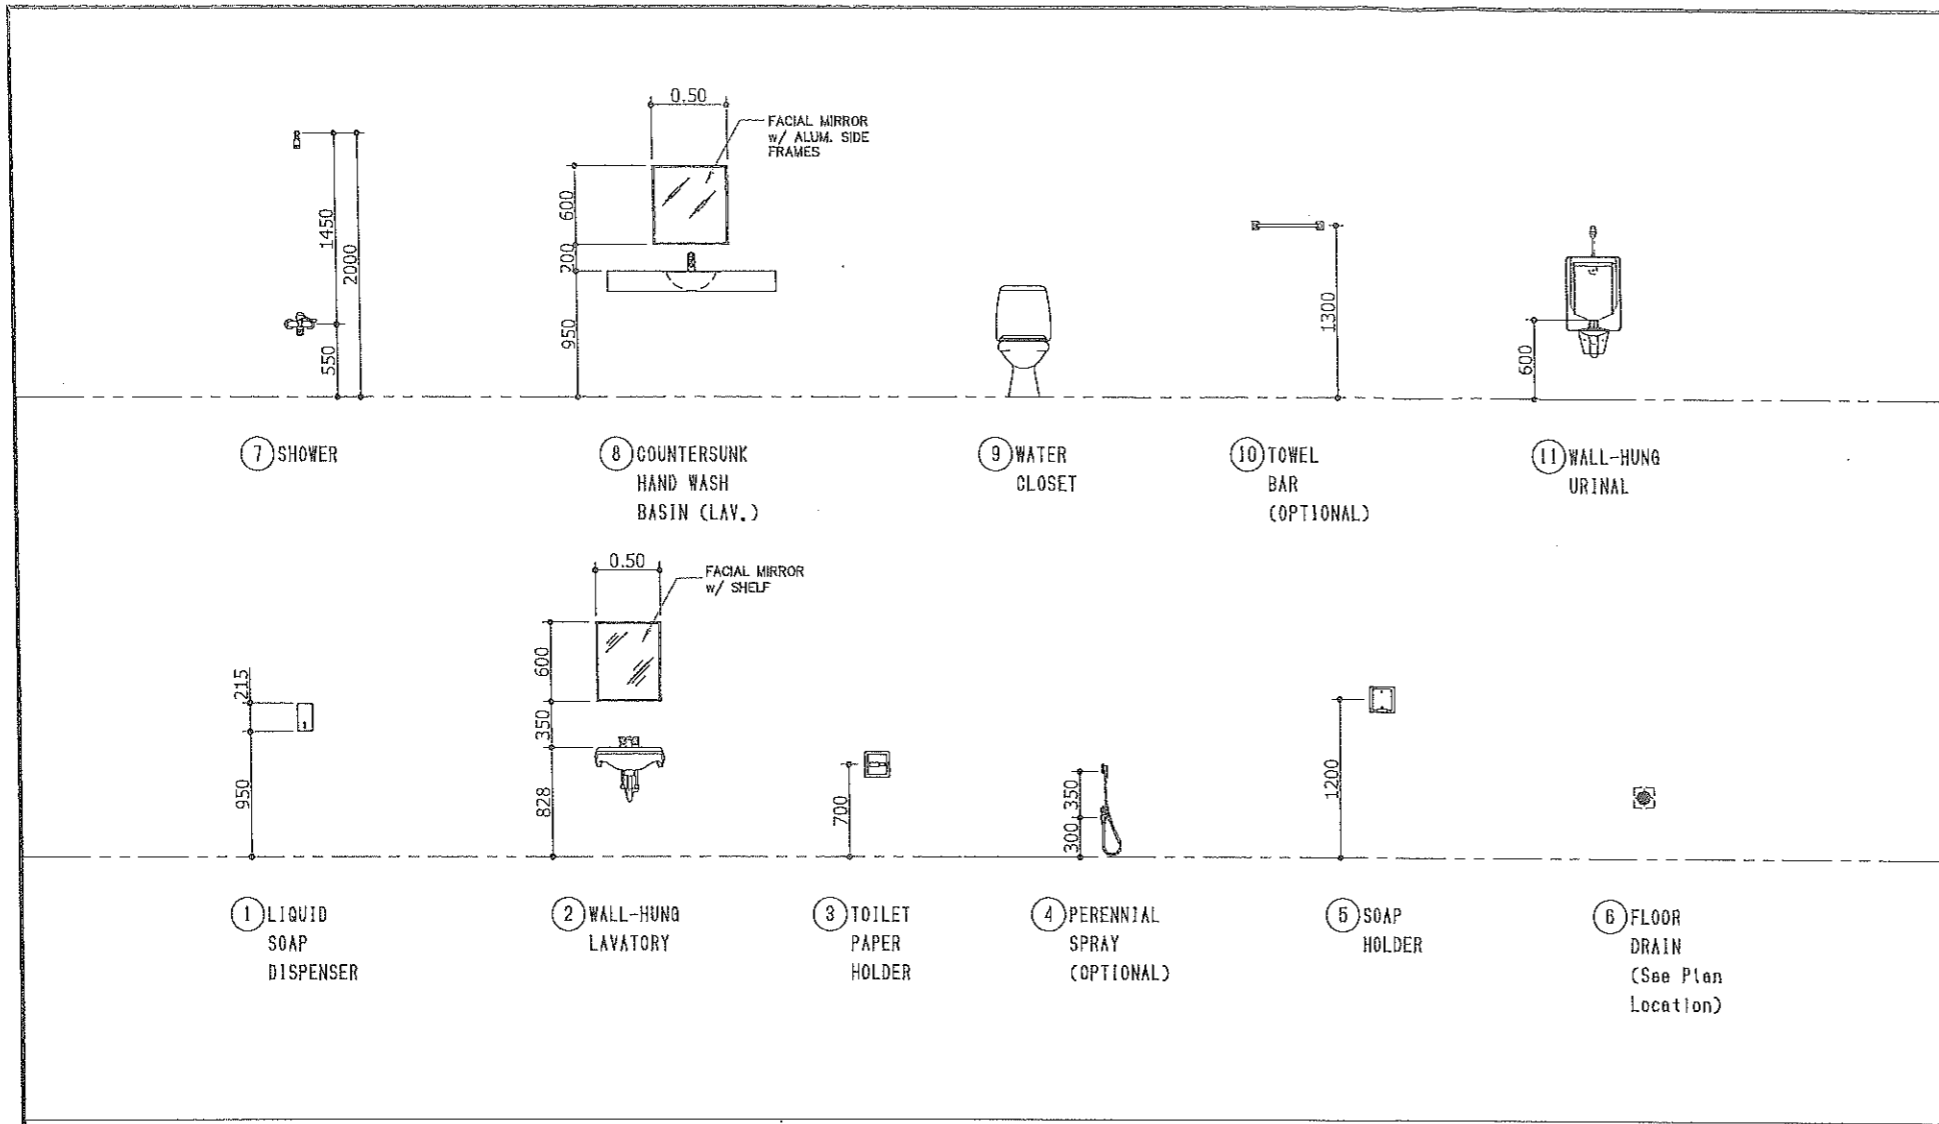

NOTES:
SELECTIVE REPAIR/ REPAINT
& REPL. OF DILAPIDATED
CEILING PANELS &
ACCESSORIES

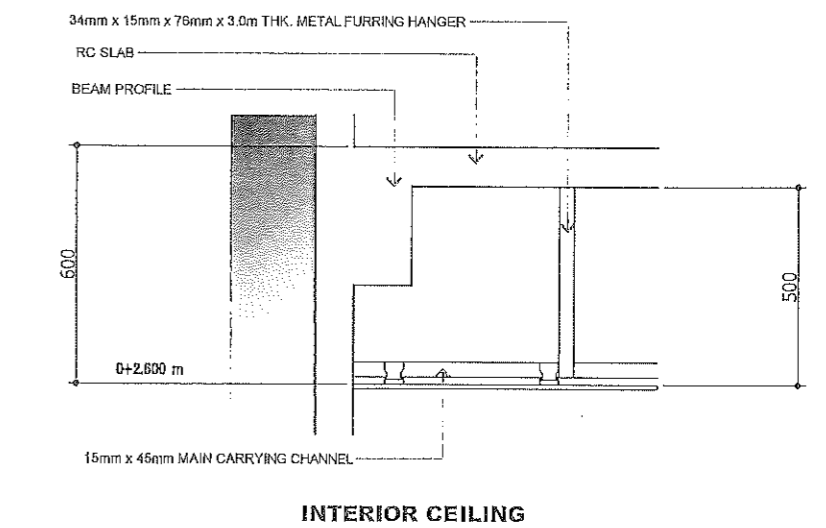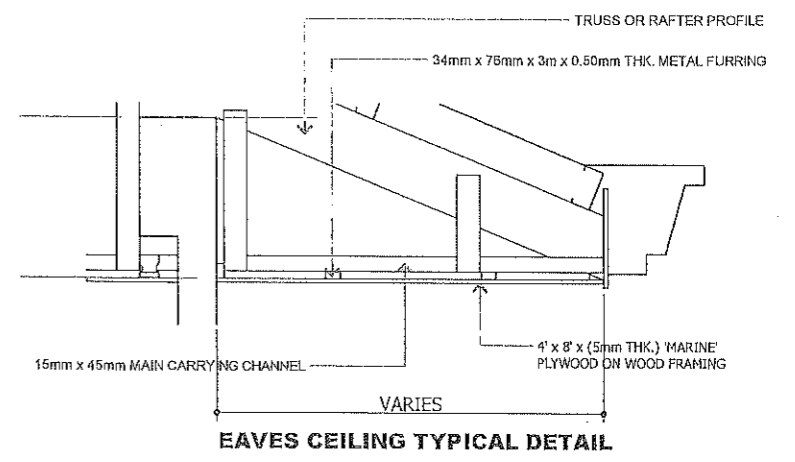

3 TOILET FIXTURES & ACCESSORIES MOUNTING HEIGHTS
A-06 SCALE 1:50 I.I.


DRAWING	MARK	LOCATION	QUANTITY	SPECIFICATION
	D1-A	VERIFY ACTUAL		5 mm THK CLEAR GLASS DOOR ON 1 3/4" x 4" ANODIZED ALUMINUM TUBULAR FRAME & 1 3/4" x 4" TUBULAR JAMB PROVIDE STANDARD GRAB BAR, WITH COMPLETE ACCESSORIES & DOOR CLOSER; W/ INSTALLATION 18.48 SQM.
	D7	VERIFY ACTUAL		SWING FLUSH DOOR, USING 5 mm THK MARINE PLYWOOD ON 2" x 3" DOOR FRAME & COMPLETE ACCESSORIES; W/ INSTALLATION 11.00 SQM.
	W2-D	VERIFY ACTUAL		5 mm THK CLEAR GLASS ALUMINUM AWNING WINDOW W/ 5 mm THK CLEAR GLASS HEADER; W/ INSTALLATION AREA: 33.25 SQM.
	W2-E	VERIFY ACTUAL		5 mm THK CLEAR GLASS ALUMINUM FIXED WINDOW W/ 5 mm THK CLEAR GLASS HEADER; W/ INSTALLATION AREA: 21.61 SQM.

1 DOORS & WINDOWS SCHEDULE
A-06 SCALE 1:100 I.I.

2 TYP. CEILING SECTION DET. (Using Metal Furring)
A-06 SCALE 1:20 I.I.

<p>REPUBLIC OF THE PHILIPPINES PROVINCIAL ENGINEER'S OFFICE SAN AGUSTIN, DIGOS CITY, DAVAO DEL SUR</p>	PROJECT TITLE: REPAIR / IMPROVEMENT OF DAVAO DEL SUR PROVINCIAL HOSPITAL (DSPH)	PREPARED BY: REXIE GREY B. TABAY ARCHITECT - III	REVIEWED BY: JOSEPH R. GONZALES ENGINEER - III PLANNING AND PROGRAMMING DIVISION HEAD	RECOMMENDING APPROVAL: ANGELLE R. GELLA PGADH - Assistant Provincial Engineer OIG - PROVINCIAL ENGINEER As per Memo, Cider No. 22-2023	APPROVED BY: YVONNE ROMO CAGAS PROVINCIAL GOVERNOR	SHEET No.: A-07 7 23
	LOCATION: ZONE III, DIGOS CITY, DAVAO DEL SUR					

NOTES:
 SELECTIVE REPLACEMENT
 OF DILAPIDATED ROOFING;
 GUTTER & ACCESSORIES
 (VERIFY ACTUAL).

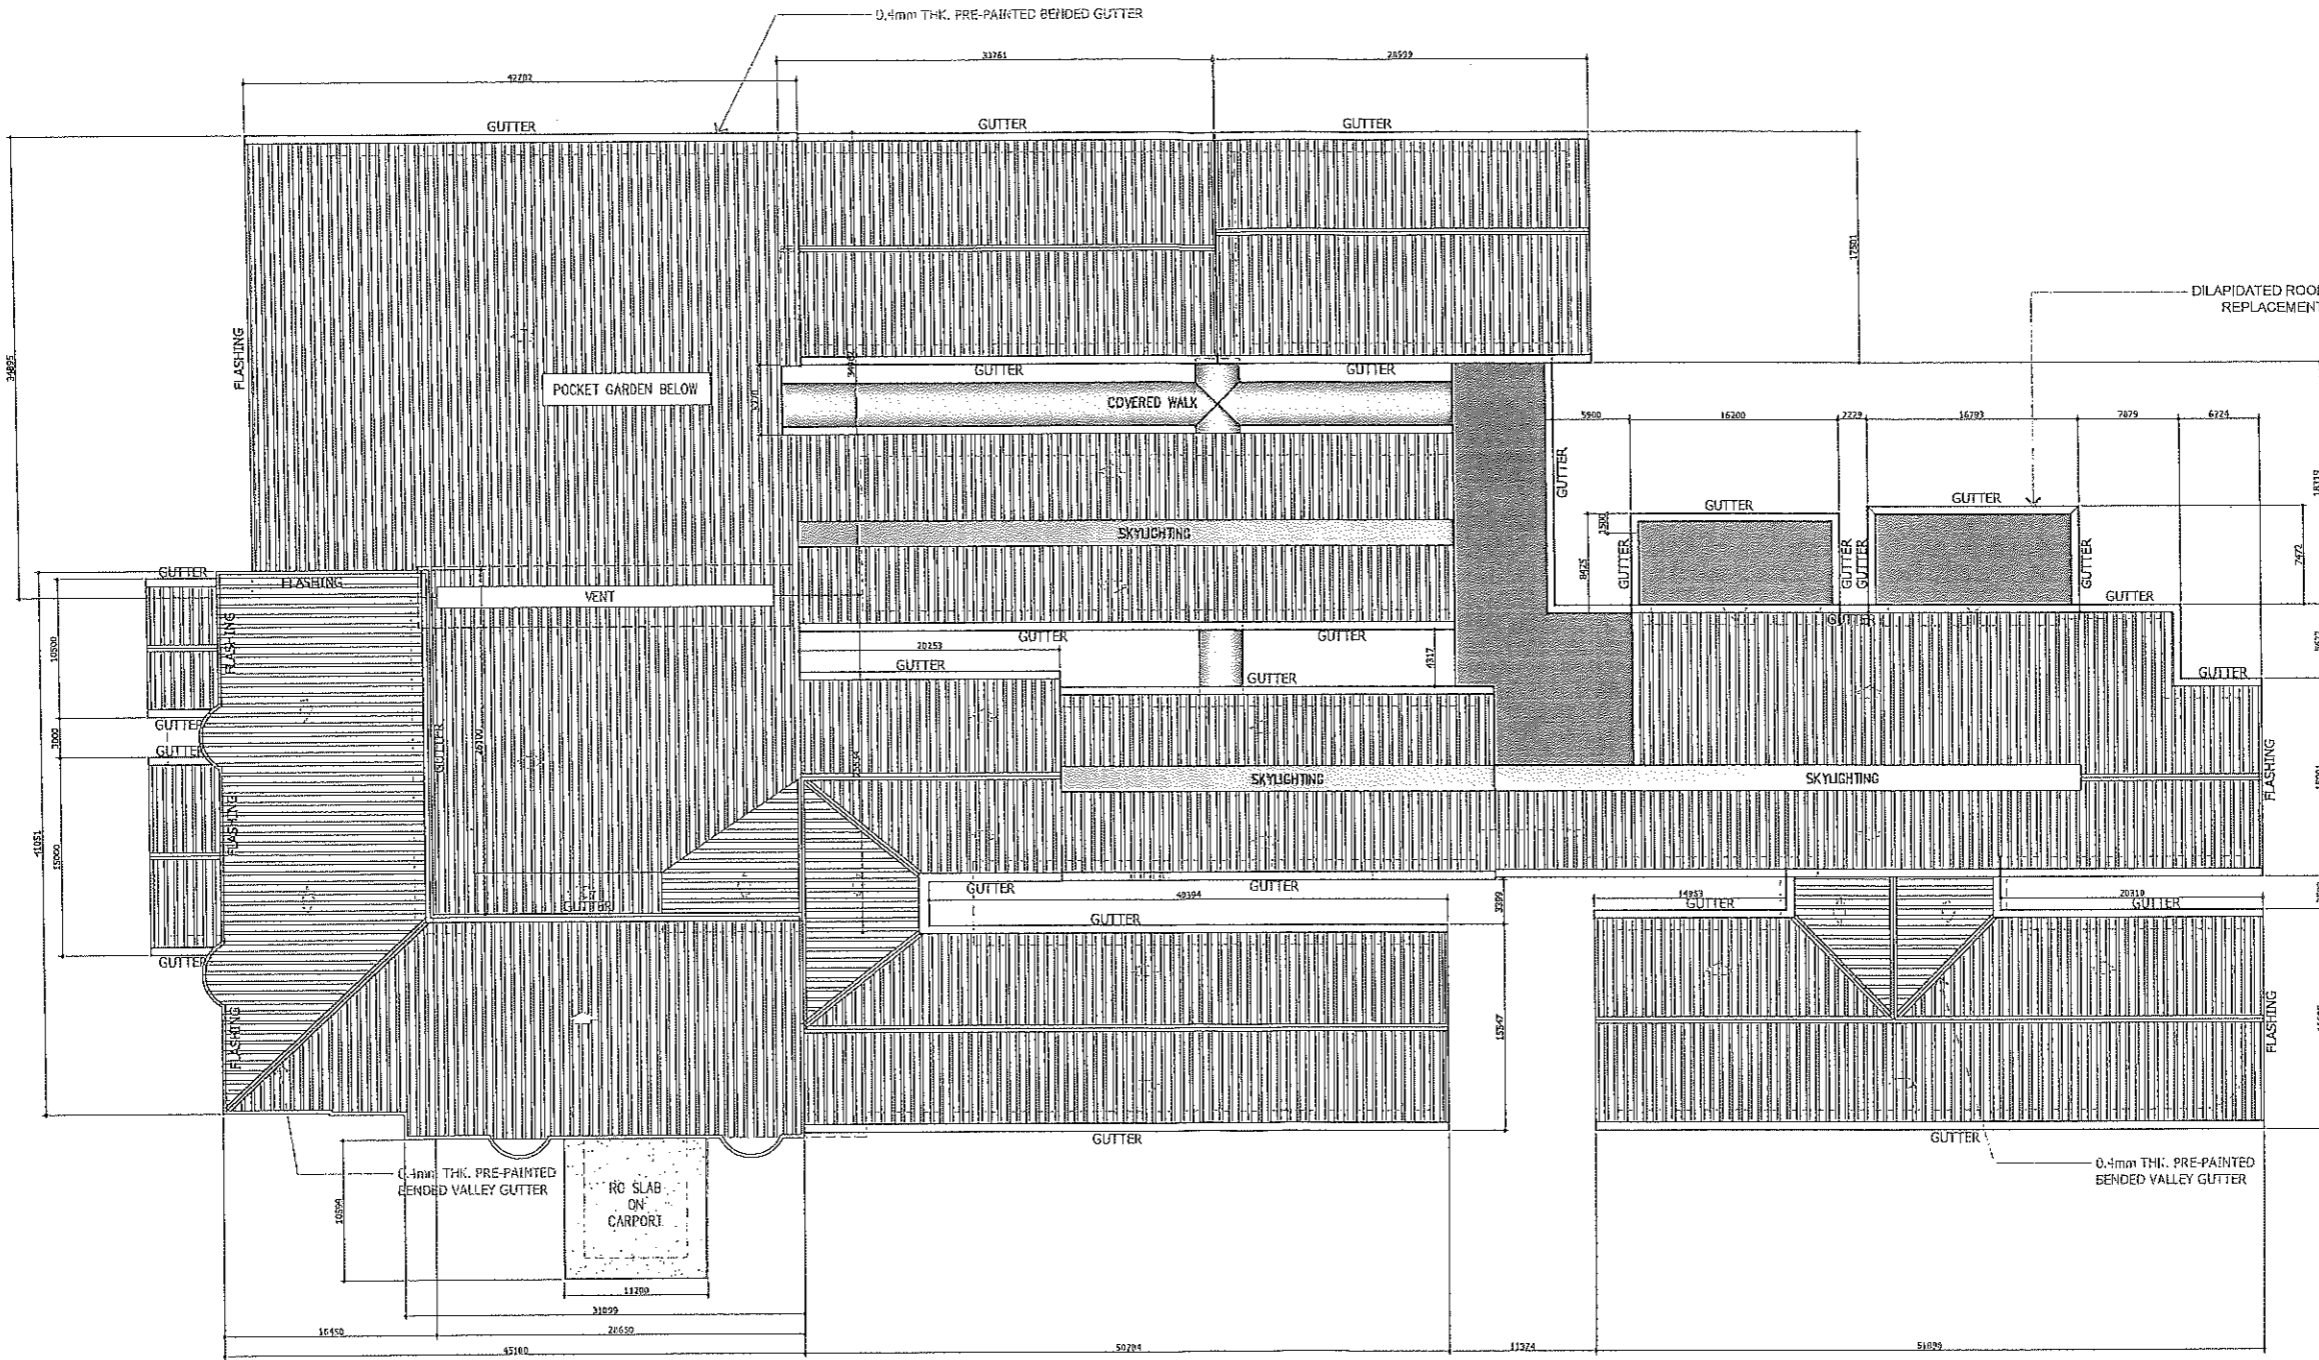

FABRICATED GUTTER
 PRE-PAINTED METAL SHEET
 (RIB-TYPE-LONG SPAN)

1 ROOFING PLAN
 A-07 SCALE: 1/8"



REPUBLIC OF THE PHILIPPINES
 PROVINCIAL ENGINEER'S OFFICE
 SAN AGUSTIN, DIGOS CITY, DAVAO DEL SUR

PROJECT TITLE:
 REPAIR / IMPROVEMENT OF
 DAVAO DEL SUR PROVINCIAL HOSPITAL (DSPH)
 LOCATION: ZONE III, DIGOS CITY, DAVAO DEL SUR


PREPARED BY:
 REXIE GREY B. TABAY
 ARCHITECT - III

REVIEWED BY:
 JOSE M. GONZALES
 ENGINEER - II
 PLANNING AND PROGRAMMING DIVISION HEAD


RECOMMENDING APPROVAL:
 ANGELIE R. GELLA
 PGADH - Assistant Provincial Engineer
 OIC - PROVINCIAL ENGINEER
 As per Memo. Order No. 22 - 2023

APPROVED BY:
 YVONNE RONA CAGAS
 PROVINCIAL GOVERNOR


SHEET No.:
 A-08
 8 23

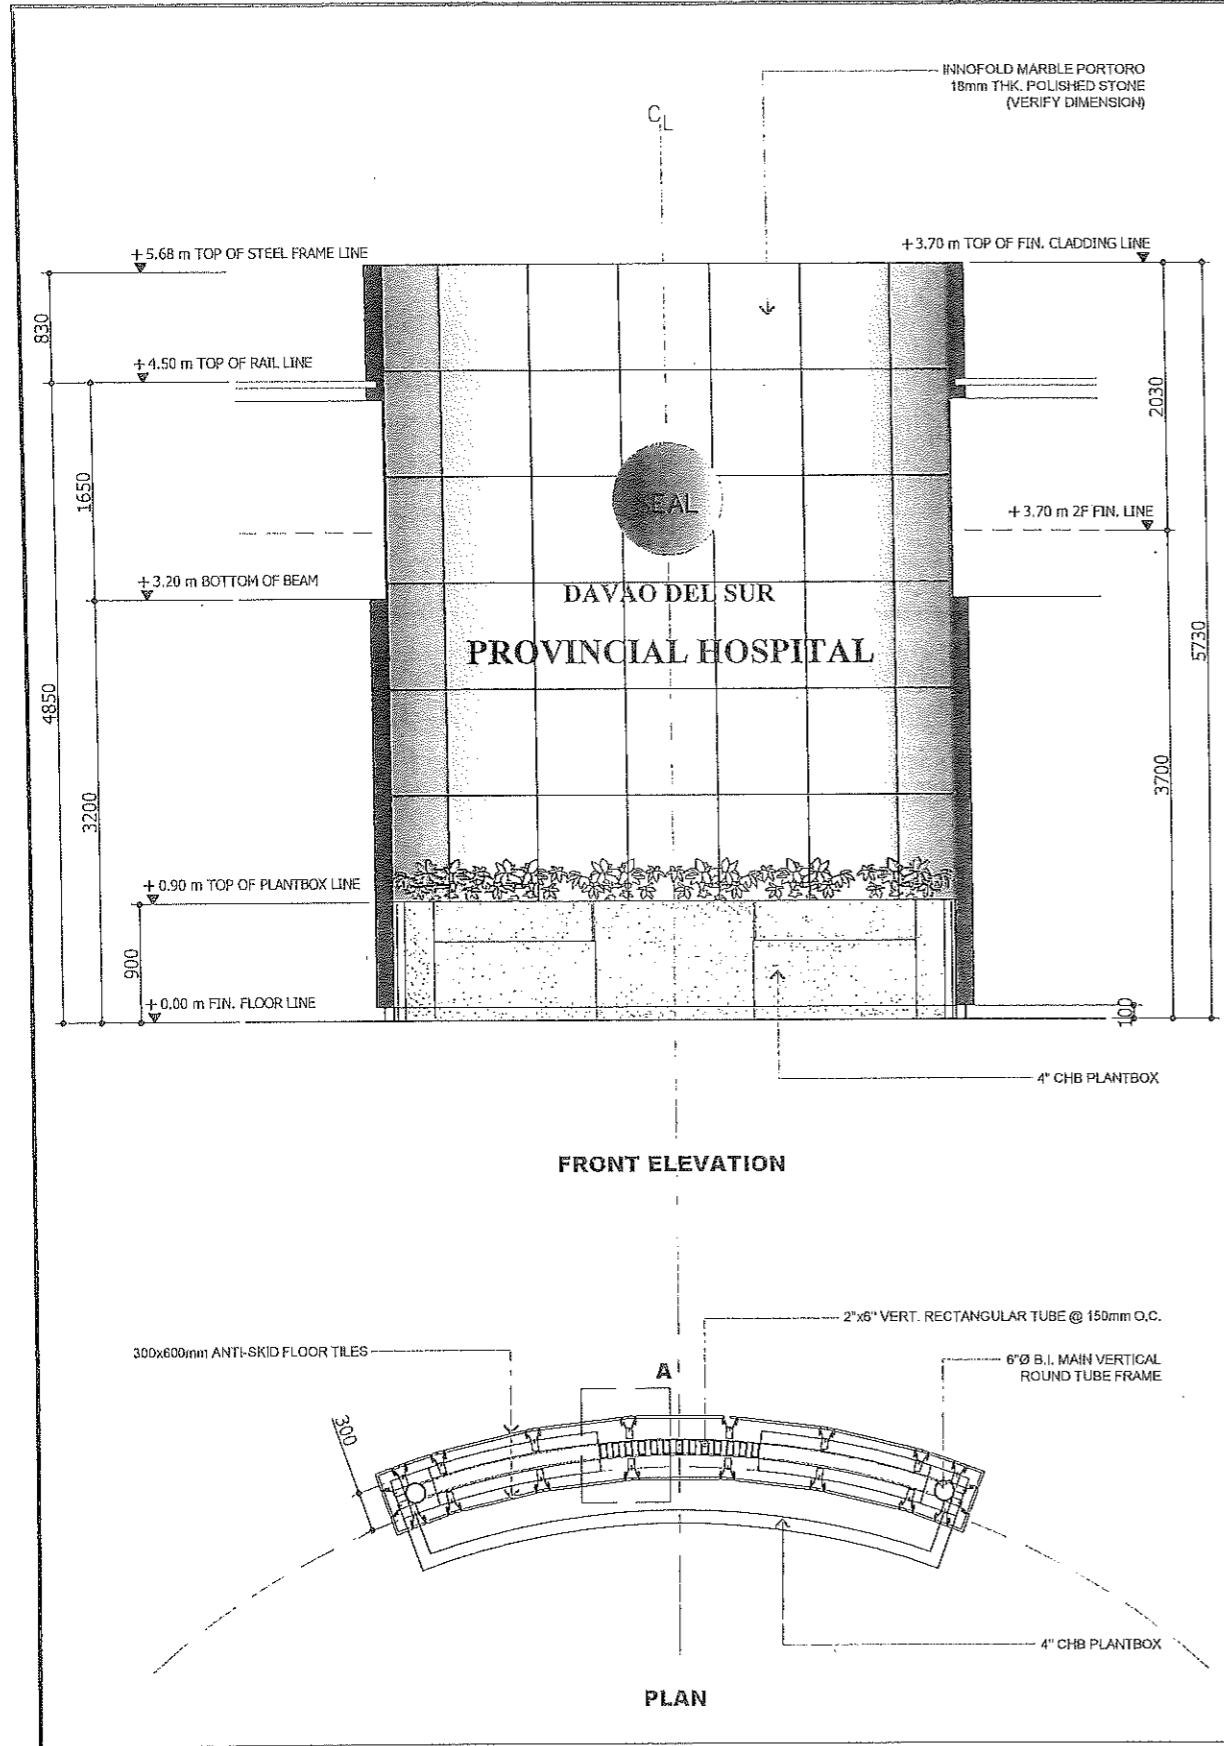

1 LOBBY ACCENT WALL DETAILS
A-09 SCALE 1:60 II.

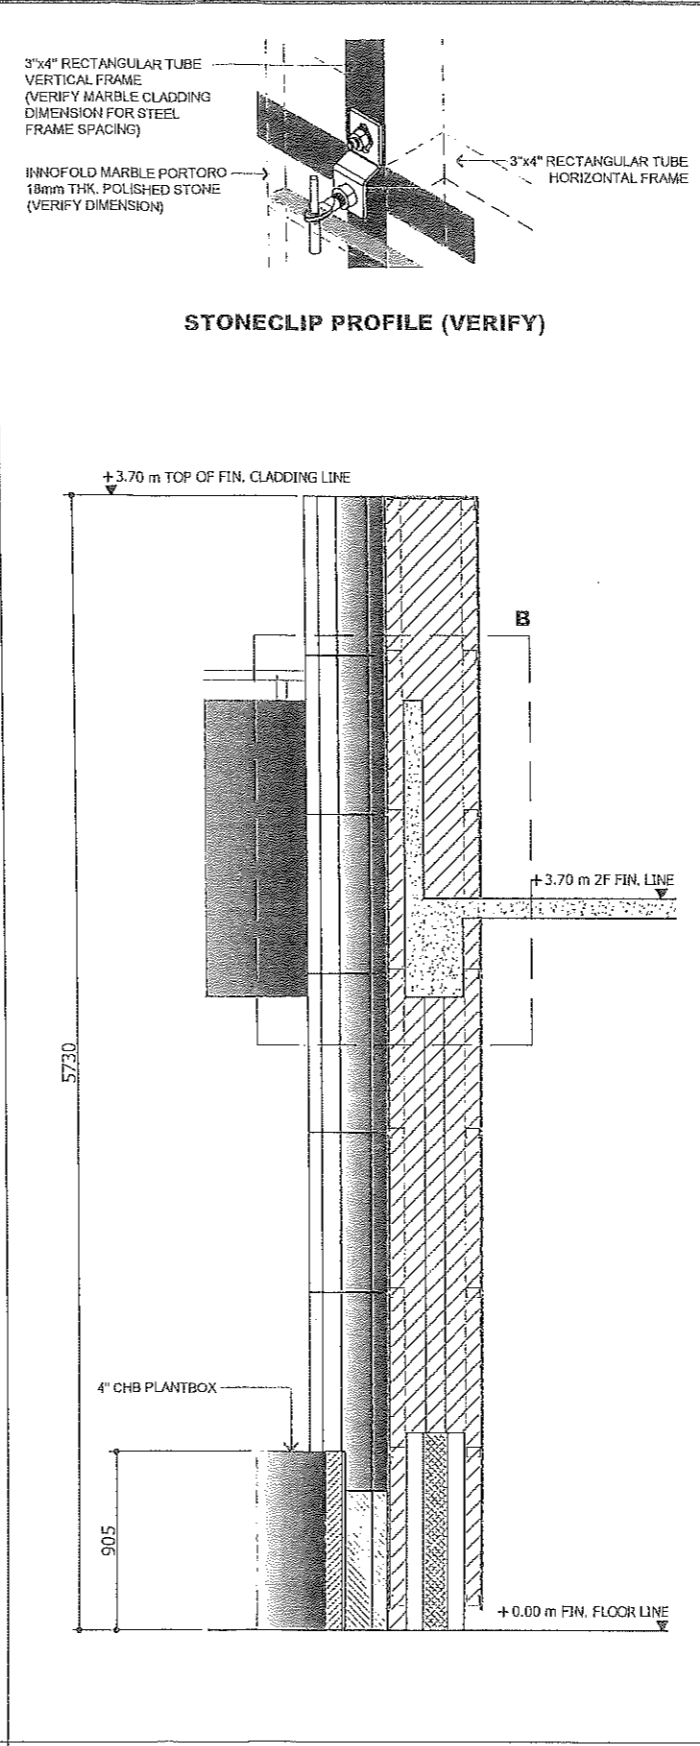

2 SECTIONAL VIEW
A-08 SCALE 1:60 II.

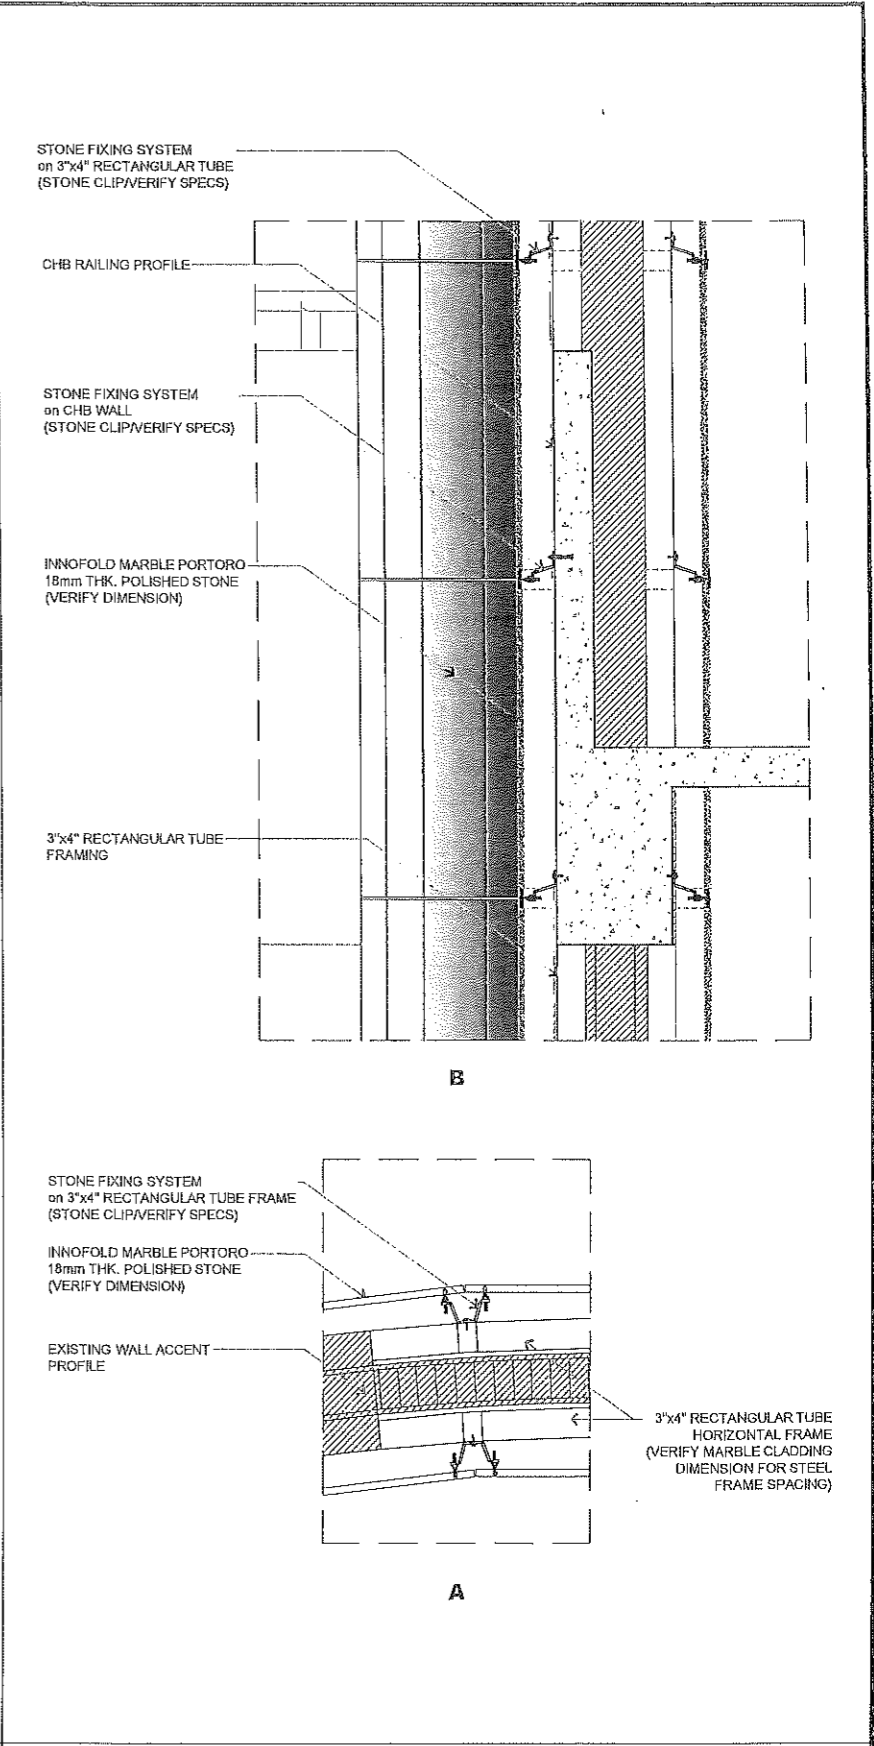

3 SPOT DETAILS
A-08 SCALE 1:60 II.



REPUBLIC OF THE PHILIPPINES
PROVINCIAL ENGINEER'S OFFICE
SAN AGUSTIN, DIGOS CITY, DAVAO DEL SUR

PROJECT TITLE: REPAIR / IMPROVEMENT OF DAVAO DEL SUR PROVINCIAL HOSPITAL (DSPH)
LOCATION: ZONE III, DIGOS CITY, DAVAO DEL SUR


PREPARED BY: REXIE GREY B. TABAY
ARCHITECT - III

REVIEWED BY: JOSEPH R. GONZALES
ENGINEER - III
PLANNING AND PROGRAMMING DIVISION HEAD


RECOMMENDING APPROVAL: ANGELIE R. GELLA
PGADH - Assistant Provincial Engineer
OIG - PROVINCIAL ENGINEER
As per Memo. Order No. 22 - 2023

APPROVED BY: YVONNE RONDY CAGAS
PROVINCIAL GOVERNOR


SHEET No.: A-09
9 23

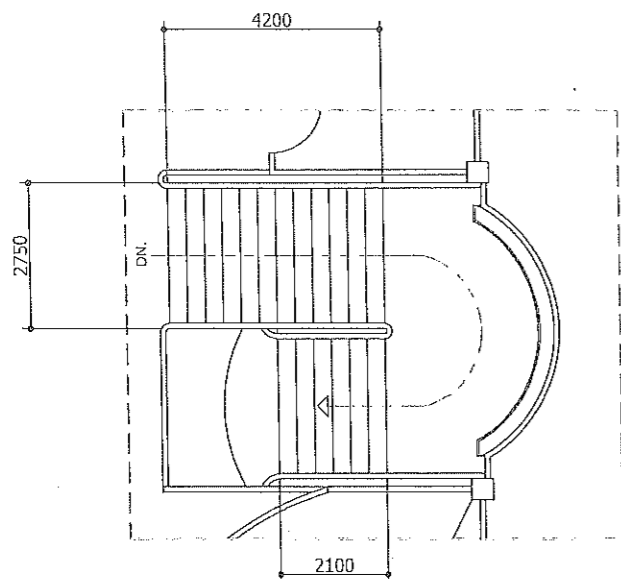

SECOND FLOOR TO GROUND FLOOR

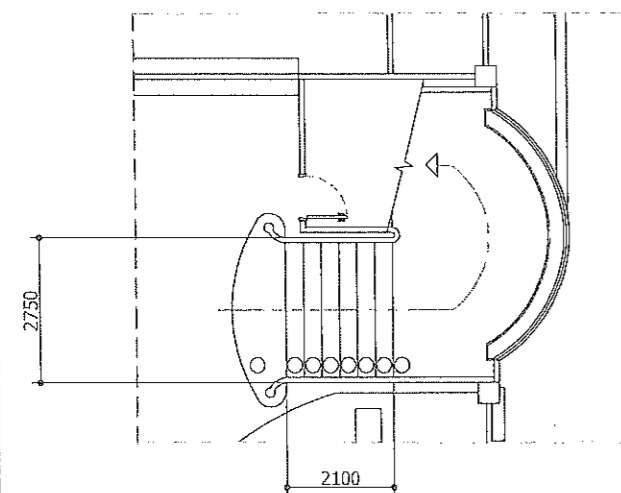


GROUND FLOOR TO SECOND FLOOR

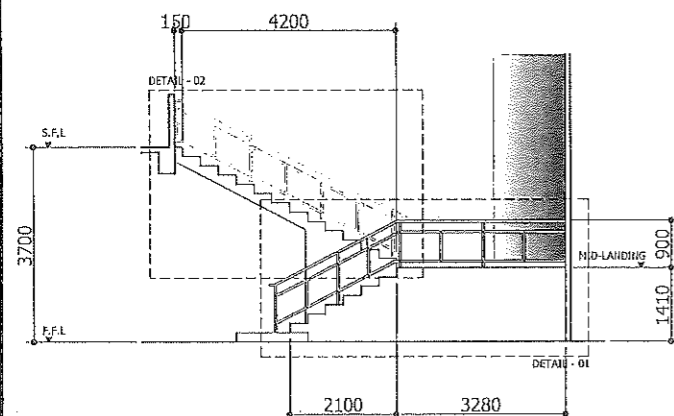

ELEVATION


1 STAIR PLAN & ELEVATIONS

A-09 SCALE 1:100 M.

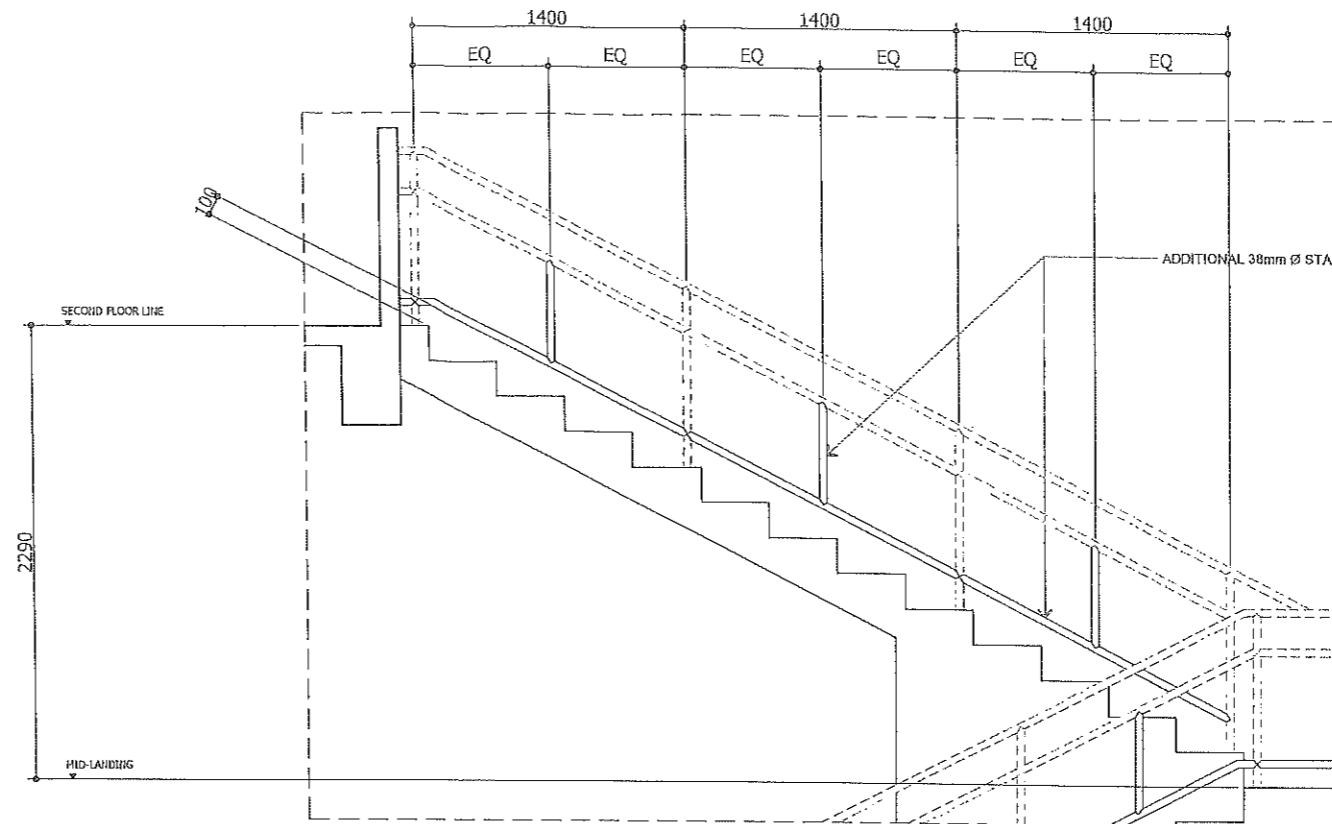

DETAIL-02

NOTES:
 USE 38mm Ø STAINLESS
 STEEL RAIL MEMBER
 see DETAIL FOR SPACING

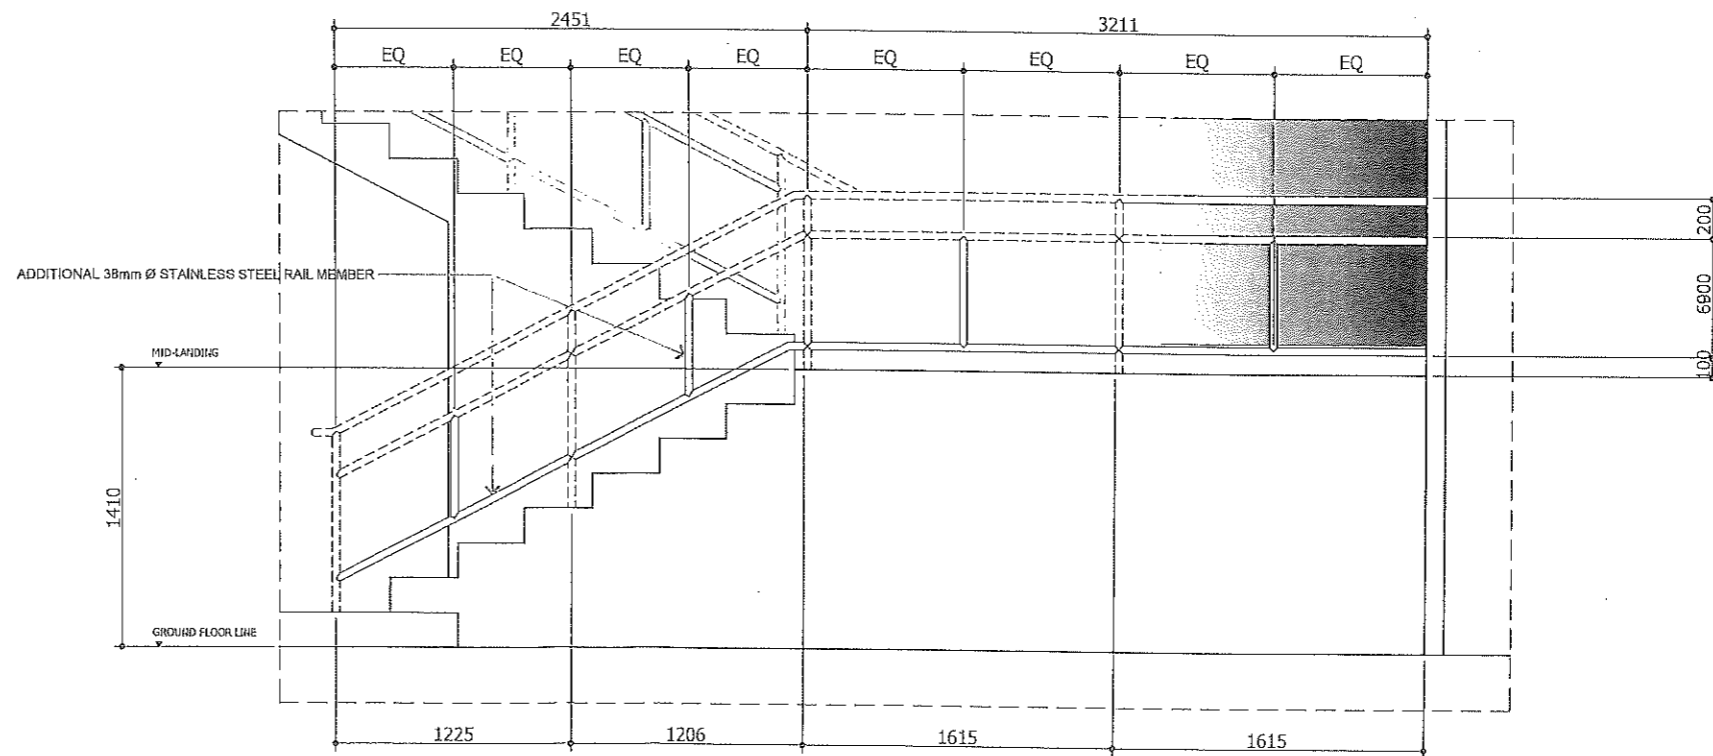

DETAIL-01

2 BLOW-UP ELEVATION

A-09 SCALE 1:60 M.



REPUBLIC OF THE PHILIPPINES
PROVINCIAL ENGINEER'S OFFICE
 SAN AGUSTIN, Digos CITY, DAVAO DEL SUR

PROJECT TITLE:
 REPAIR / IMPROVEMENT OF
 DAVAO DEL SUR PROVINCIAL HOSPITAL (DSPH)

LOCATION:
 ZONE III, DIGOS CITY, DAVAO DEL SUR


PREPARED BY:
[Signature]
 REXIE GREY B. TABAY
 ARCHITECT - II

REVIEWED BY:
[Signature]
 JOSE P. RUBENZALES
 ENGINEER - III
 PLANNING AND PROGRAMMING DIVISION HEAD


RECOMMENDING APPROVAL:
[Signature]
 ANGELIE R. GELLA
 PGADH - Assistant Provincial Engineer
 OIC - PROVINCIAL ENGINEER
 As per Memo. Order No. 22-2023

APPROVED BY:
[Signature]
 YVONNE RONA CAGAS
 PROVINCIAL GOVERNOR


SHEET No.:
A-10
 10 23

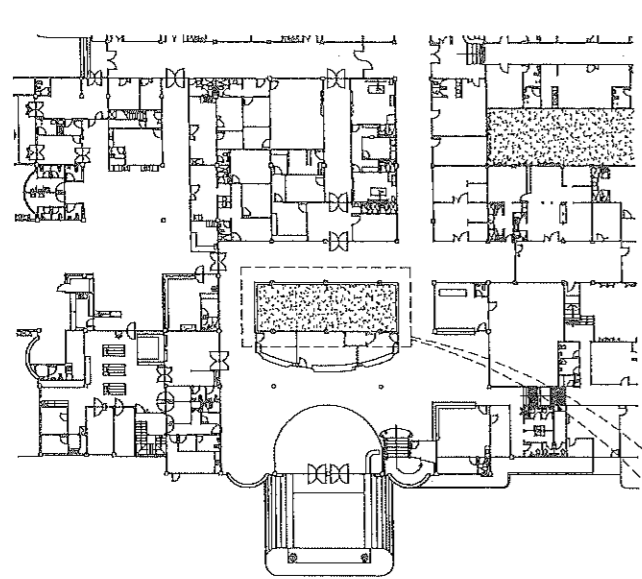


KEYPLAN

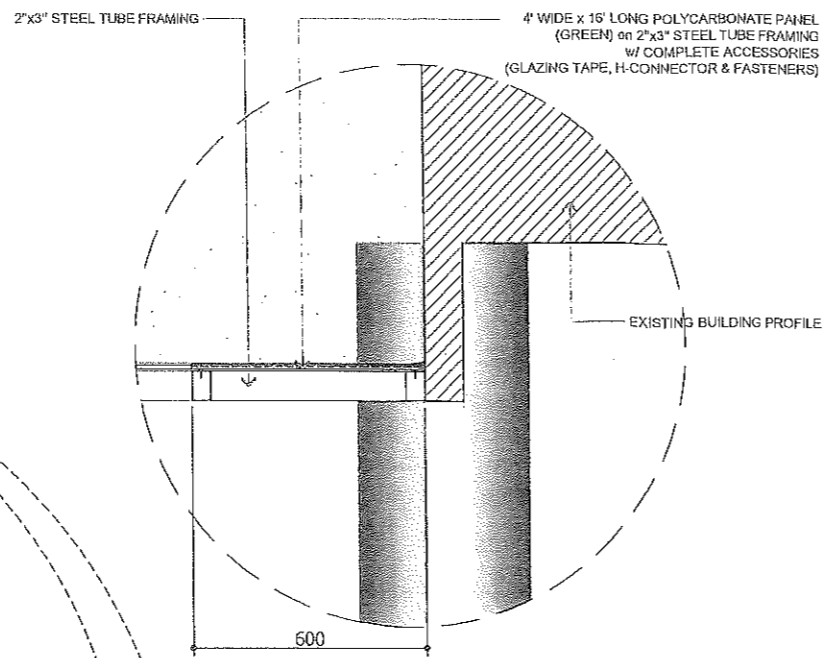

2 BLOW-UP DETAIL
A-10 SCALE 1:20 M.

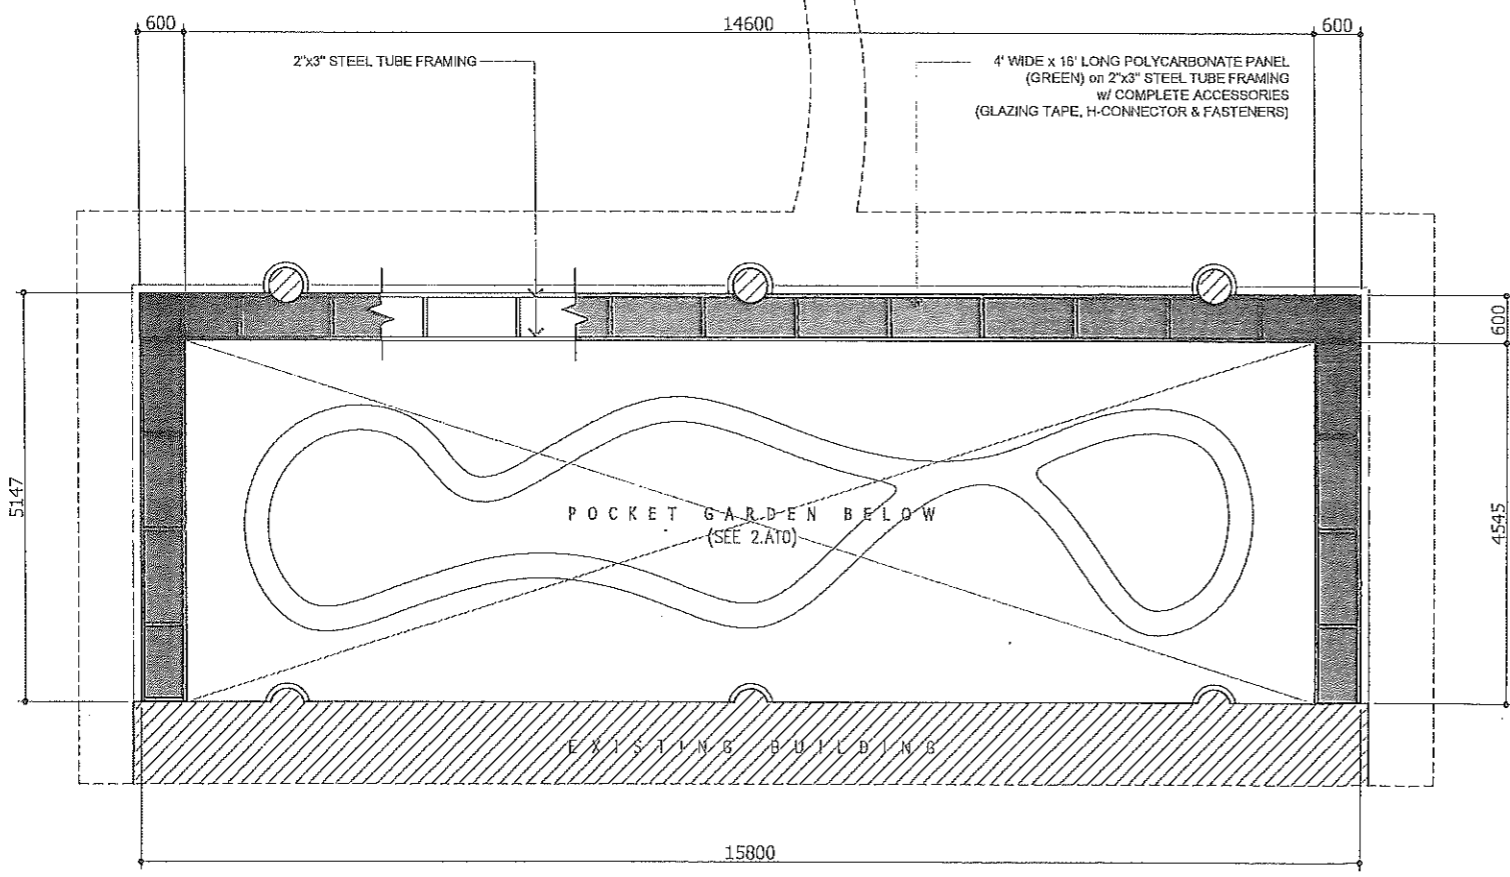

1 POLYCARBONATE CANOPY DETAIL
A-10 SCALE 1:100 M.

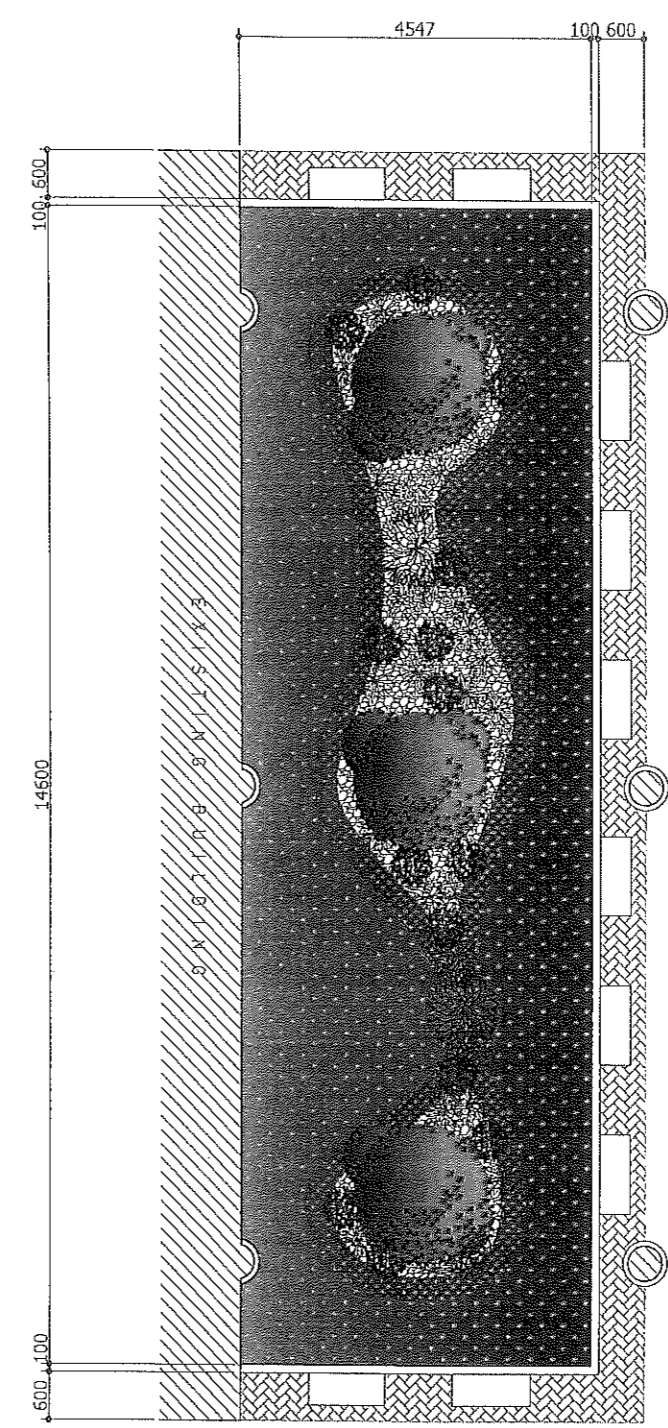

PLAN

LEGEND:

- Fukien Tea Cone
- Frog Grass
- Red Creeper
- white stone
- Agave Shrub
- Red Kosura
- Dwarf Pandakaki
- Golden Miagos


3 LANDSCAPING
A-10 SCALE 1:100 M.



REPUBLIC OF THE PHILIPPINES
PROVINCIAL ENGINEER'S OFFICE
SAN AGUSTIN, Digos CITY, DAVAO DEL SUR

PROJECT TITLE: REPAIR / IMPROVEMENT OF DAVAO DEL SUR PROVINCIAL HOSPITAL (DSPH)	PREPARED BY: <i>[Signature]</i> REXIE GREY B. TABAY ARCHITECT - III	REVIEWED BY: <i>[Signature]</i> JOSEPH R. GONZALES ENGINEER - III PLANNING AND PROGRAMMING DIVISION HEAD	RECOMMENDING APPROVAL: <i>[Signature]</i> ANGELIE R. GELLA PGADH - Assistant Provincial Engineer OIC - PROVINCIAL ENGINEER As per Memo, Order No. 22 - 2023	APPROVED BY: <i>[Signature]</i> YVONNE ROMAN CAGAS PROVINCIAL GOVERNOR	SHEET No.: A-11
LOCATION: ZONE III, DIGOS CITY, DAVAO DEL SUR					11 23

WALL FINISHES SCHEDULE	
WF-1	100mm (4") CHB WALL PARTITION, PAINTED FINISH
WF-2	300 x 300 HOMOGENOUS GLAZED CERAMIC MARIWASA WALL TILE
WF-3	4' x 8' x (6.0mm THK.) FICEM BOARD PARTITION ON METAL FRAMING

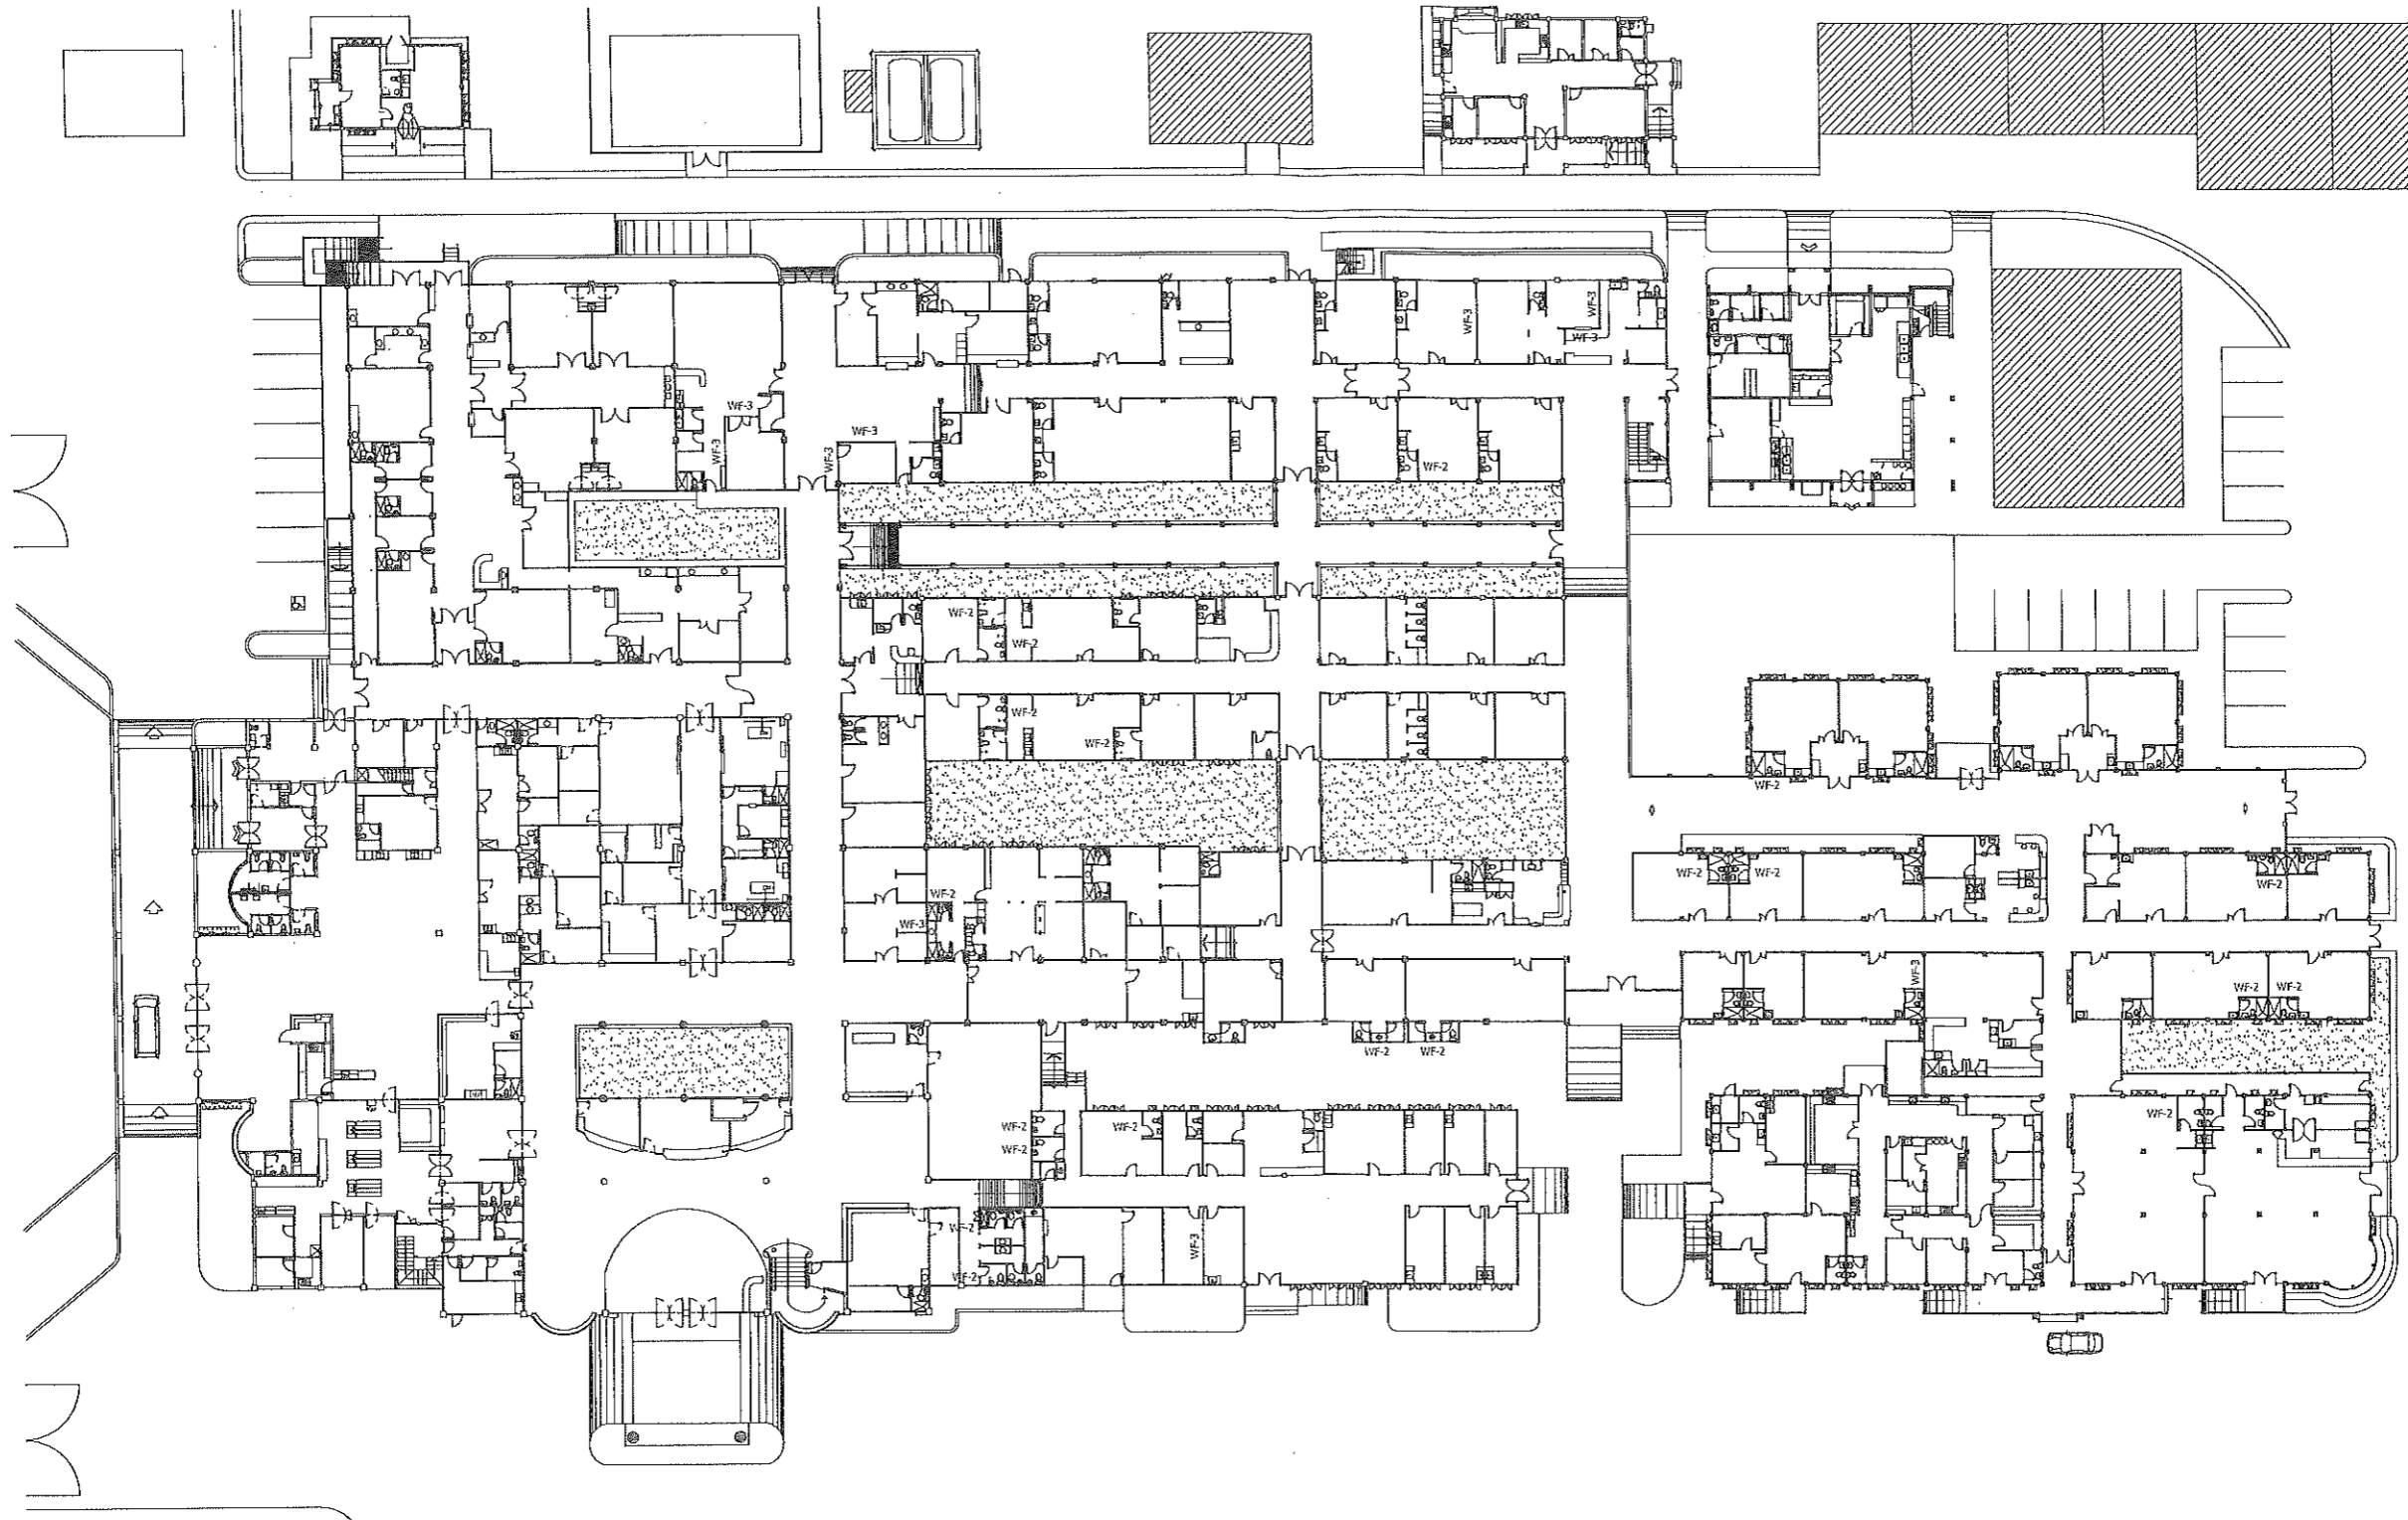


1 WALL FINISHES
A-11 SCALE 1:300 M.



REPUBLIC OF THE PHILIPPINES
PROVINCIAL ENGINEER'S OFFICE
SAN AGUSTIN, Digos CITY, DAVAO DEL SUR

PROJECT TITLE: REPAIR / IMPROVEMENT OF DAVAO DEL SUR PROVINCIAL HOSPITAL (DSPH)	PREPARED BY: REXIE GREY B. TABAY ARCHITECT - III	REVIEWED BY: JOSEPH G. GONZALES ENGINEER - III PLANNING AND PROGRAMMING DIVISION HEAD	RECOMMENDING APPROVAL: ANGELIE R. GELLA PGADH - Assistant Provincial Engineer OIC - PROVINCIAL ENGINEER As per Memo. Order No. 72 - 2023	APPROVED BY: YVONNE RONA CAGAS PROVINCIAL GOVERNOR	SHEET No.: A-12 12 23
---	--	--	--	--	-----------------------------

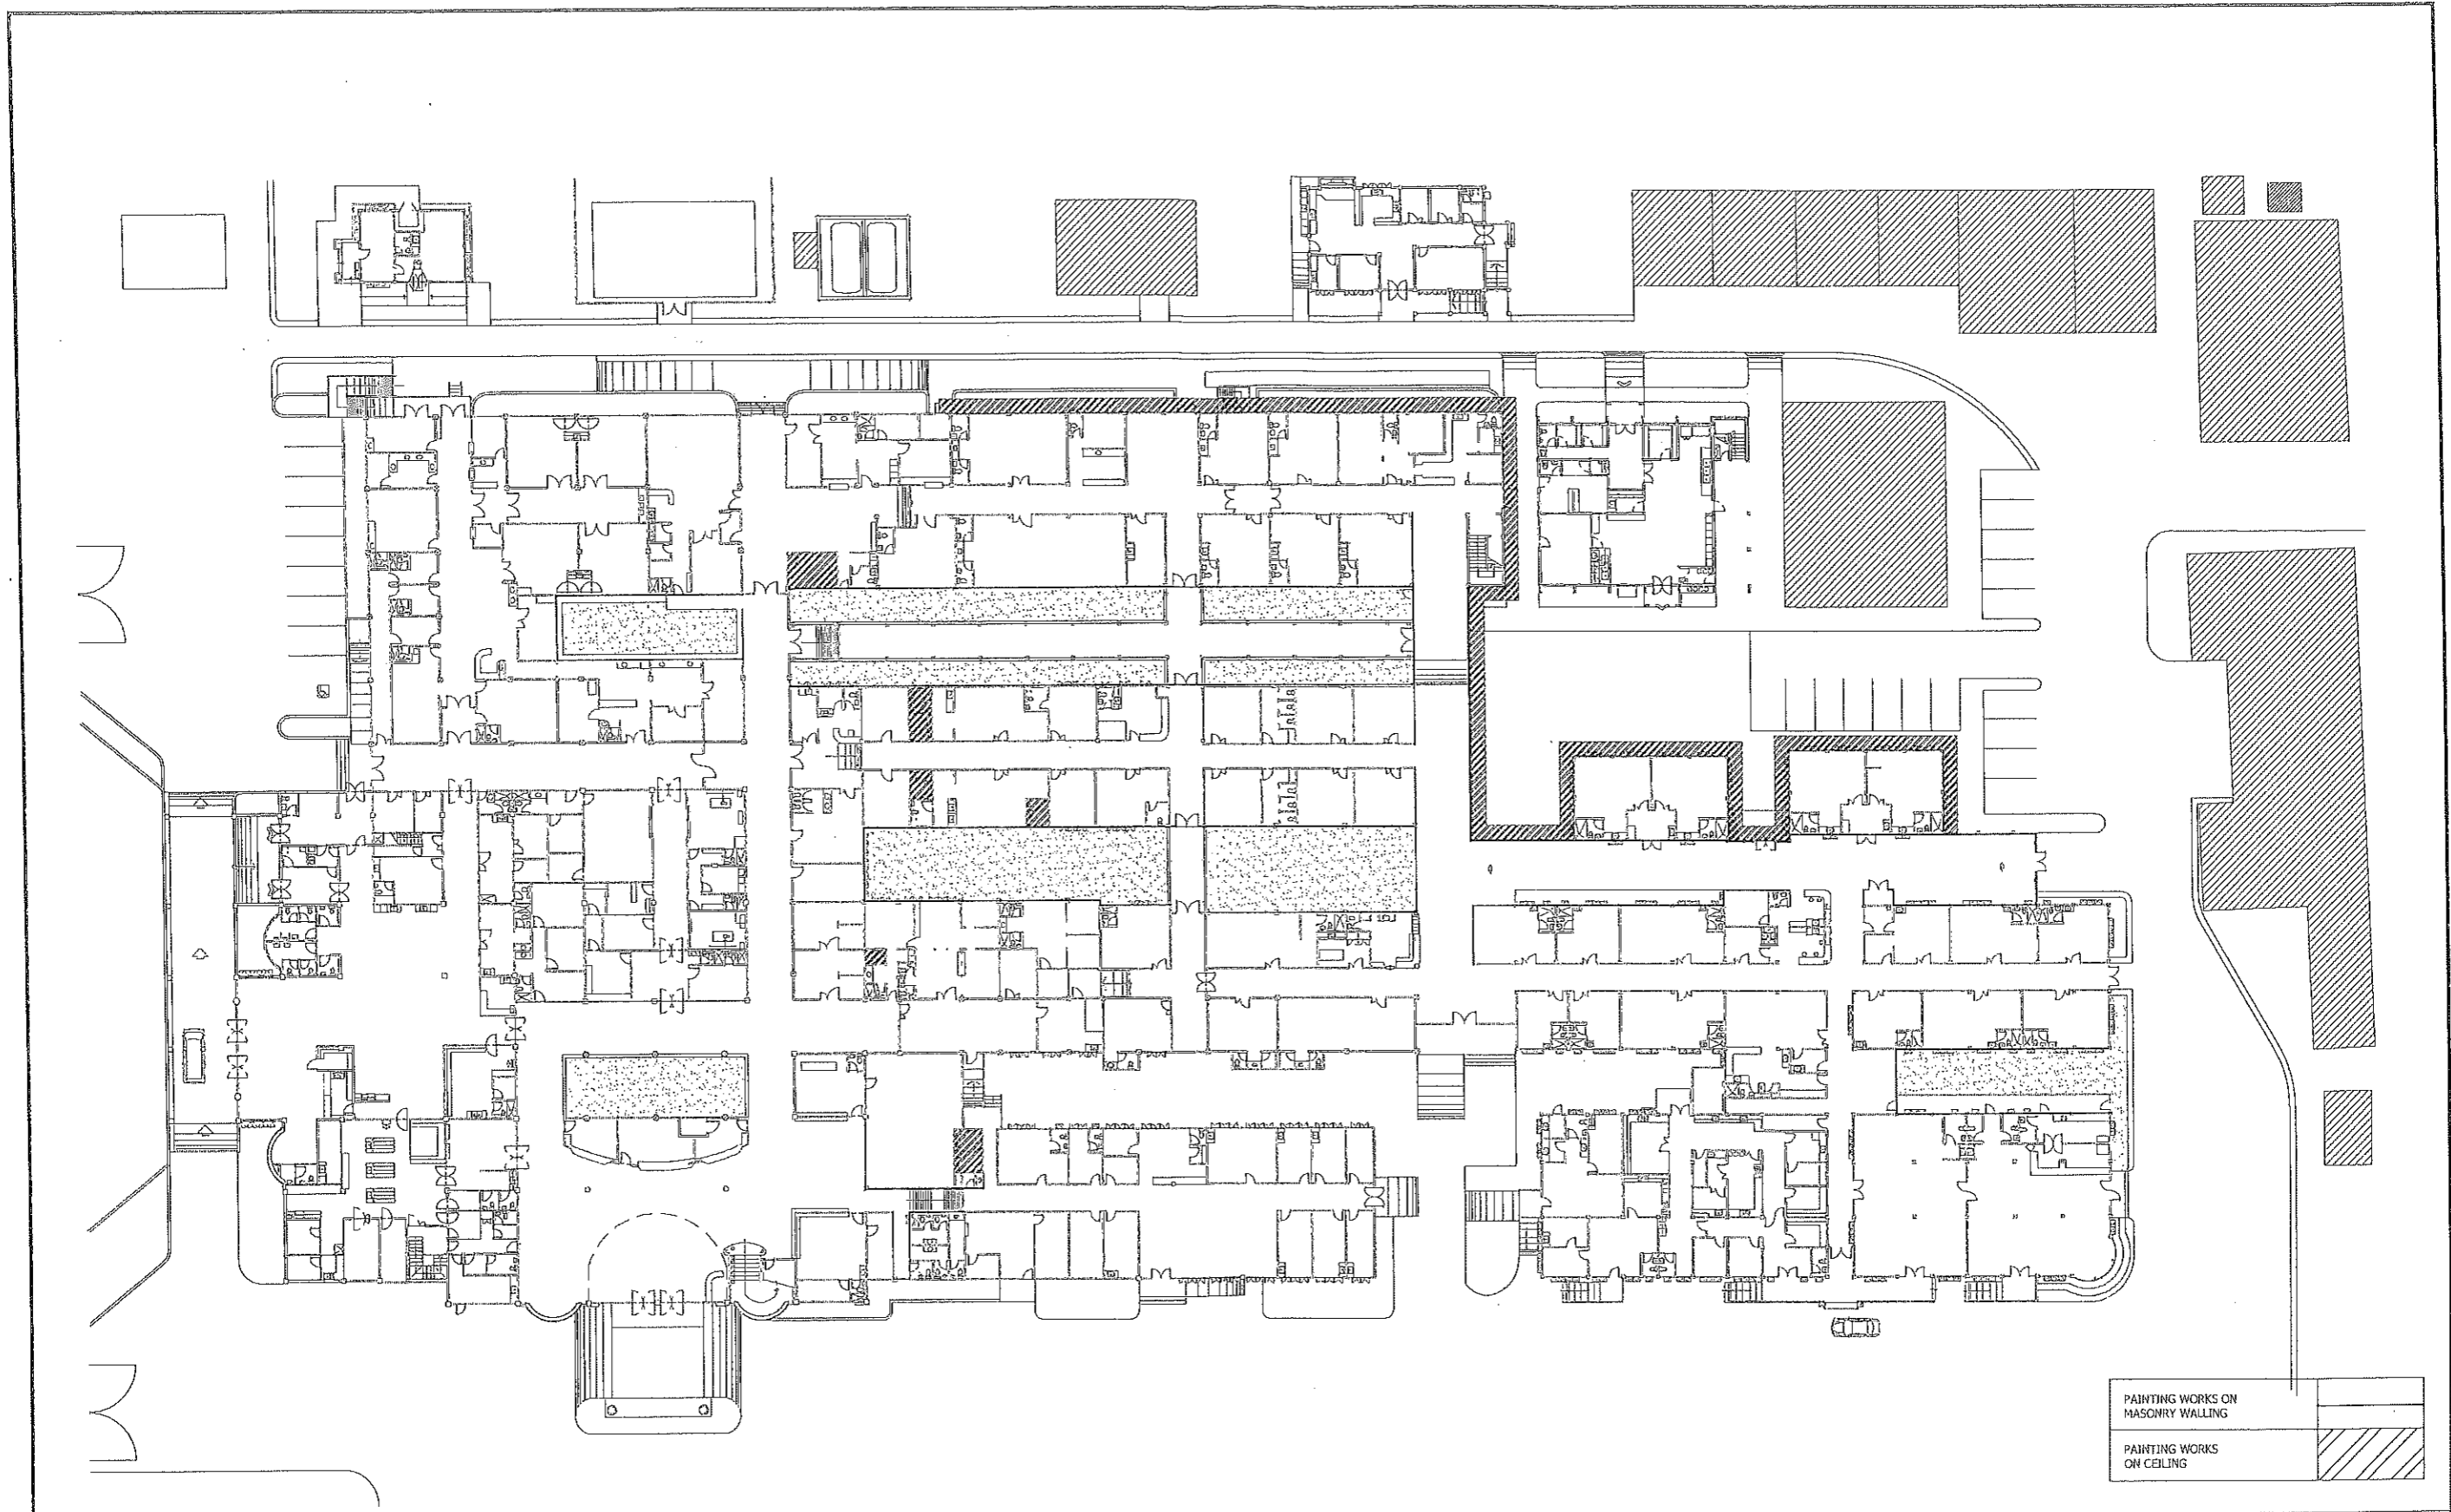

1 AREAS TO BE RE-PAINTED
A-12 SCALE 1:300 H.


PAINTING WORKS ON MASONRY WALLING
PAINTING WORKS ON CEILING




REPUBLIC OF THE PHILIPPINES
PROVINCIAL ENGINEER'S OFFICE
SAN AGUSTIN, DIGOS CITY, DAVAO DEL SUR

PROJECT TITLE: REPAIR / IMPROVEMENT OF DAVAO DEL SUR PROVINCIAL HOSPITAL (DSPH)	PREPARED BY: <i>Rexie Grey B. Tabay</i> REXIE GREY B. TABAY ARCHITECT - III	REVIEWED BY: <i>Jose R. Gonzales</i> JOSE R. GONZALES ENGINEER - III PLANNING AND PROGRAMMING DIVISION HEAD	RECOMMENDING APPROVAL: <i>Angelle R. Gella</i> ANGELLE R. GELLA PGADH - Assistant Provincial Engineer OIG - PROVINCIAL ENGINEER As per Memo, Order No. 22 - 2023	APPROVED BY: <i>Yvonne Rona Cagas</i> YVONNE RONA CAGAS PROVINCIAL GOVERNOR	SHEET No.: A-13 13 23
LOCATION: ZONE III, DIGOS CITY, DAVAO DEL SUR					


ITEM :	WALL MOUNTED
DESCRIPTION :	Acrylic folio wall mounted with jigsaw fixing screwed to the wall
FINISHES / COLOR :	4mm thick acrylic, on 316 stainless steel holders, with white conqueror paper insert (135 gsm); 4mm thick 316 stainless steel header, brushed finish.
MEASUREMENTS :	Text size: 20mm Unlvers 55 Paper insert size: cut to size (75mm x 300mm)

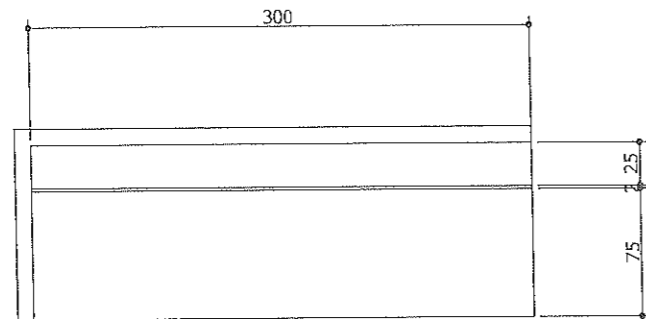


CODE :	PANEL MOUNTED
DESCRIPTION :	Acrylic panel mounted on aluminum mounting block
FINISHES / COLOR :	4mm thick white frosted acrylic w/ black heat bonded vinyl
MEASUREMENTS :	426mm x 118mm)

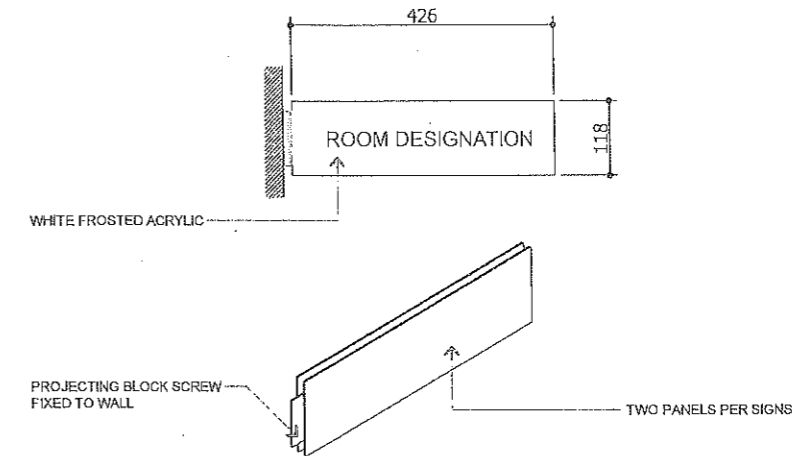

CODE :	Fire Exit Door Sign
DESCRIPTION :	Pictogram sign with double adhesive fixing (mounted directly unto frosted acrylic panel)
FINISHES / COLOR :	4mm thick frosted acrylic, green (as per manufacturer's standard), with 1mm thick raised dark grey silk screened pictogram and text
MEASUREMENTS :	300mm x 300mm

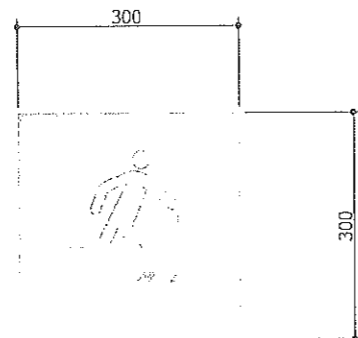

CODE :	Fire Exit Door Sign
DESCRIPTION :	Pictogram sign with double adhesive fixing (mounted directly unto frosted acrylic panel)
FINISHES / COLOR :	4mm thick frosted acrylic, (as per manufacturer's standard), with 1mm thick raised dark grey silk screened pictogram and text
MEASUREMENTS :	300mm x 300mm

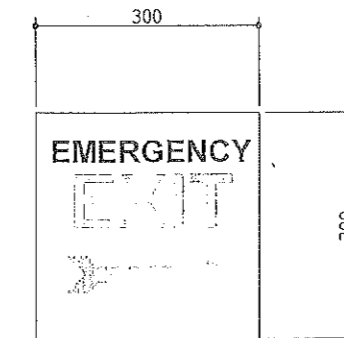


1
A-13
SCALETS

TYPICAL SIGNAGES SPECIFICATION DETAIL



REPUBLIC OF THE PHILIPPINES
PROVINCIAL ENGINEER'S OFFICE
SAN AGUSTIN, DIGOS CITY, DAVAO DEL SUR

PROJECT TITLE:	REPAIR / IMPROVEMENT OF DAVAO DEL SUR PROVINCIAL HOSPITAL (DSPH)	PREPARED BY:	REXIE GREY B. TABAY ARCHITECT - III	REVIEWED BY:	JOSEPH R. GONZALES ENGINEER - III PLANNING AND PROGRAMMING DIVISION HEAD	RECOMMENDING APPROVAL:	ANGELIE R. BELLA PGADII - Assistant Provincial Engineer OIC - PROVINCIAL ENGINEER As per Memo, Order No. 22 - 2023	APPROVED BY:	YVONNE RONA CAGAS PROVINCIAL GOVERNOR	SHEET No.:	A-14
LOCATION:	ZONE III, DIGOS CITY, DAVAO DEL SUR									14	23

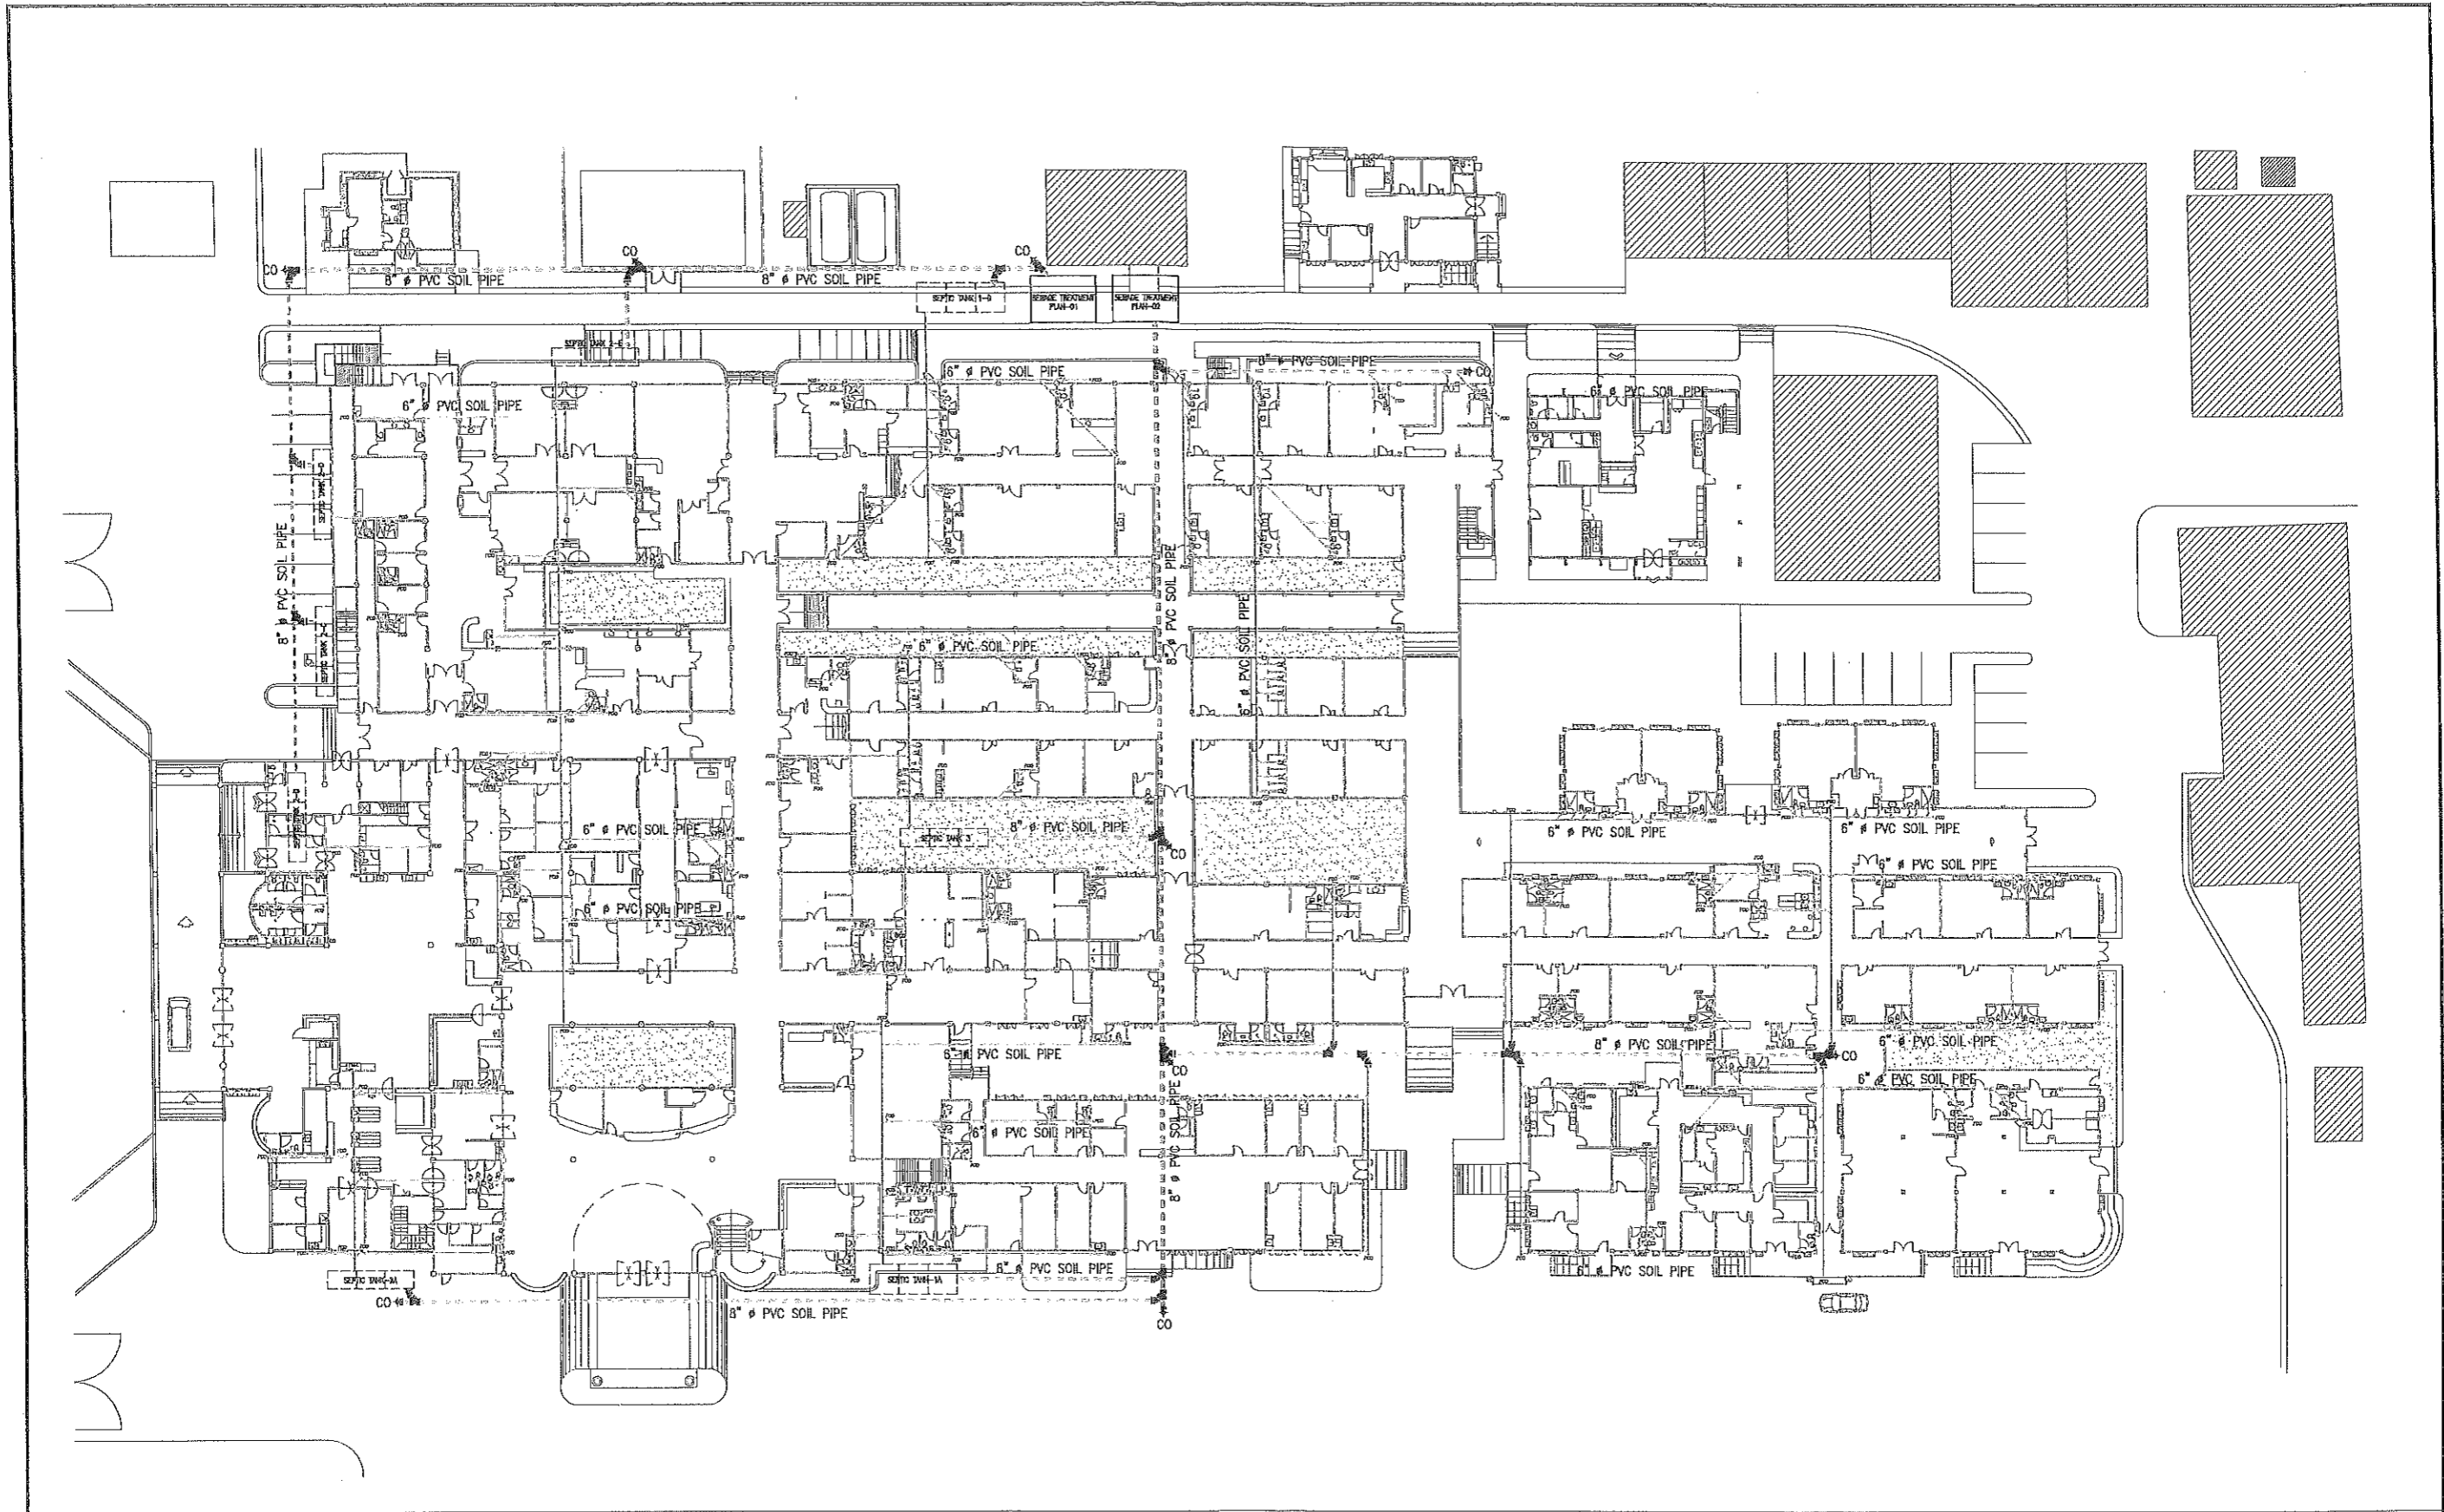

1 SANITARY RE-PIPING PLAN
P-01 SCALE: 1/8\"/>



REPUBLIC OF THE PHILIPPINES
PROVINCIAL ENGINEER'S OFFICE
SAN AGUSTIN, DIGOS CITY, DAVAO DEL SUR

PROJECT TITLE: REPAIR / IMPROVEMENT OF DAVAO DEL SUR PROVINCIAL HOSPITAL (DSPH)
LOCATION: ZONE III, DIGOS CITY, DAVAO DEL SUR

PREPARED BY: *[Signature]*
REXIE GREY B. TABAY
ARCHITECT - III

REVIEWED BY: *[Signature]*
JOSEPH R. GONZALES
ENGINEER - III
PLANNING AND PROGRAMMING DIVISION HEAD

RECOMMENDING APPROVAL: *[Signature]*
ANGELIE R. GELLA
PGAD11 - Assistant Provincial Engineer
OIC - PROVINCIAL ENGINEER
As per Memo, Order No. 27 - 2023

APPROVED BY: *[Signature]*
YVONNE ROSA A. CAGAS
PROVINCIAL GOVERNOR


SHEET No.: P-01
15 23

NOTES:

SELECTIVE REPLACEMENT OF DAMAGED PIPES, FITTINGS & FIXTURES

LEGEND

- CB CATCH BASIN
- RCCP REINFORCED CONCRETE CULVERT PIPE

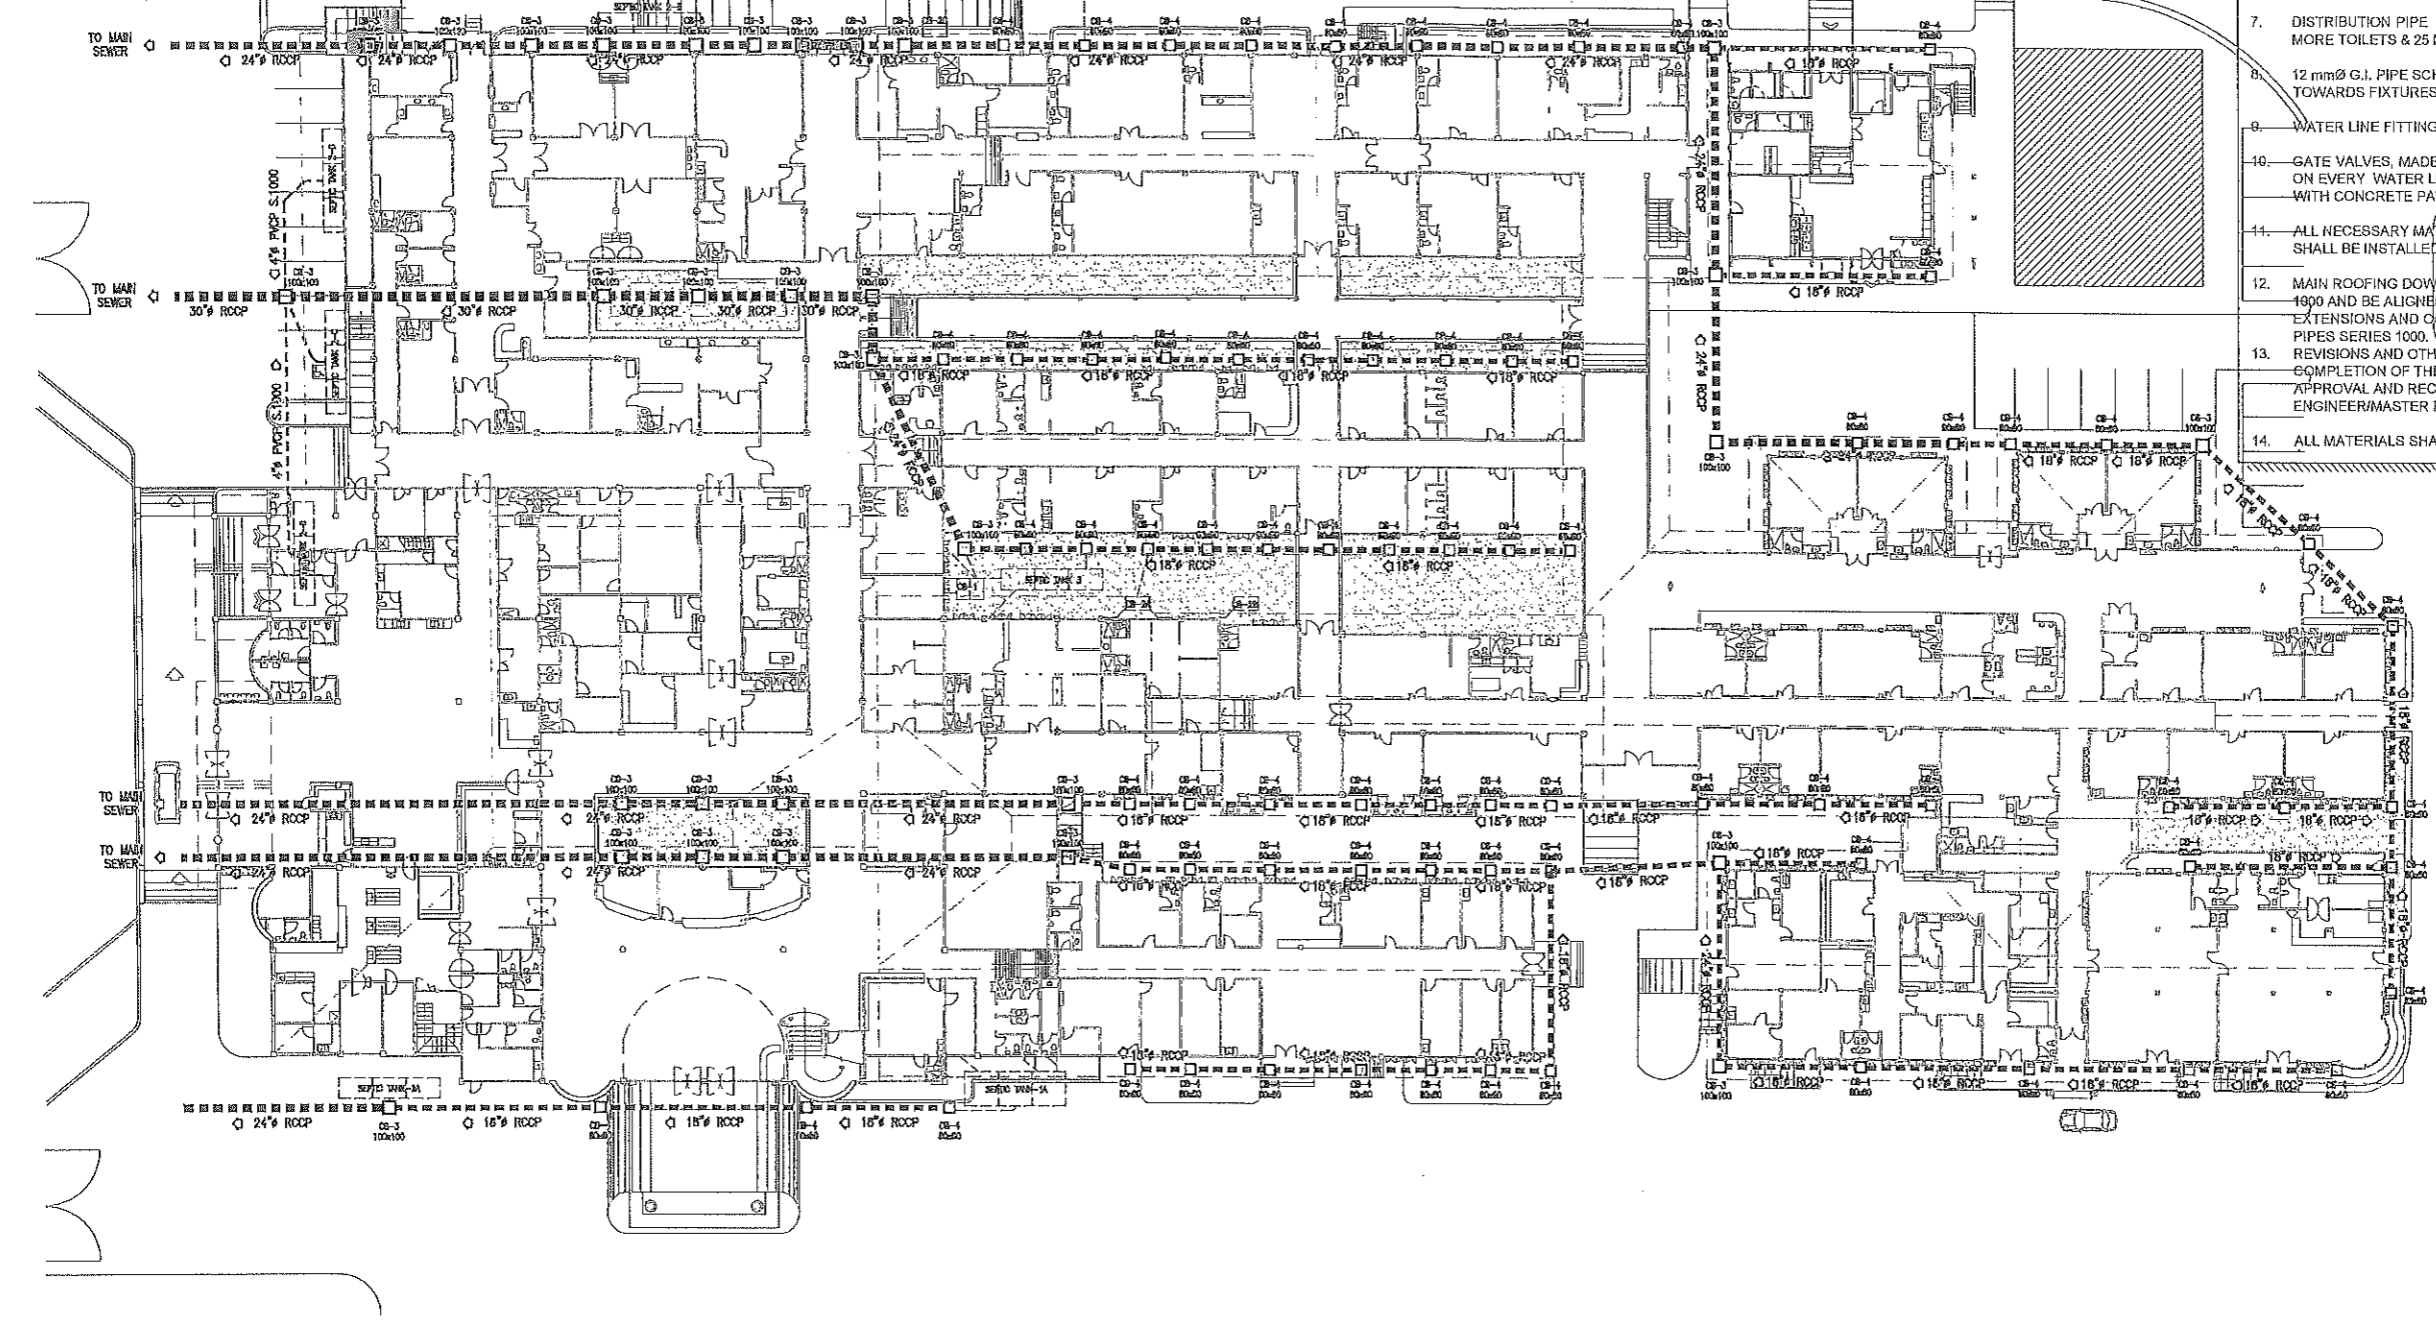

GENERAL CONDITIONS

1. ALL SANITARY MAIN PIPES SHALL BE 4" Ø PVC PIPE SERIES 1000.
2. ALL VENTILATION & LAVATORY PIPES SHALL BE 2" Ø PVC PIPE SERIES 1000.
3. ALL HORIZONTAL PIPES SHALL MAINTAIN A 2% SLOPE.
4. ALL TOP ENDS OF VENTILATION PIPES SHALL HAVE A 90° PVC ELBOW SERIES 1000.
5. ALL BRANCH LINES SHALL MAINTAIN AT LEAST 1% SLOPE.
6. WATER PIPE FROM WATER SOURCE SHALL BE 2" Ø PE PIPE SDR 9.
7. DISTRIBUTION PIPE SHALL BE 3/4" Ø PE PIPE SDR 9 FOR 3 OR MORE TOILETS & 25 MM Ø PE PIPE SDR 9 FOR 1 TO 2 TOILETS.
8. 12 mm Ø G.I. PIPE SCHED. 40 SHALL BE USED FOR BRANCHES TOWARDS FIXTURES.
9. WATER LINE FITTINGS SHALL BE GI SCHED. 40 & PE SDR 9.
10. GATE VALVES, MADE OF BRASS MATERIALS SHALL BE INSTALLED ON EVERY WATER LINE BRANCH EXCEPT ON AREAS COVERED WITH CONCRETE PAVEMENT.
11. ALL NECESSARY MATERIALS NOT SHOWN ON PLANS & PIPES SHALL BE INSTALLED FOR THE COMPLETION OF THE PROJECT.
12. MAIN ROOFING DOWNSPOUTS SHALL BE 2" Ø PVC PIPES SERIES 1000 AND BE ALIGNED TO COLUMN. DOWNSPOUTS, EXTENSIONS AND CANOPIES W/ GFC PARAPET SHALL BE 3" Ø PVC PIPES SERIES 1000.
13. REVISIONS AND OTHER NECESSARY INSTALLATIONS FOR THE COMPLETION OF THE PROJECT ARE SUBJECT FOR THE APPROVAL AND RECOMMENDATION OF THE SUPERVISING ENGINEER/MASTER PLUMBER.
14. ALL MATERIALS SHALL BE OF APPROVED QUALITY.

1 STORM DRAINAGE OUTLET PLAN
P-02 SCALE: 1/8" = 1'-0"



REPUBLIC OF THE PHILIPPINES
PROVINCIAL ENGINEER'S OFFICE
SAN AGUSTIN, DIGOS CITY, DAVAO DEL SUR

PROJECT TITLE:
REPAIR / IMPROVEMENT OF
DAVAO DEL SUR PROVINCIAL HOSPITAL (DSPH)

LOCATION:
ZONE III, DIGOS CITY, DAVAO DEL SUR

PREPARED BY:
[Signature]
REXIE GREY B. TABAY
ARCHITECT - III

REVIEWED BY:
[Signature]
JOSEPH R. GONZALES
ENGINEER - II
PLANNING AND PROGRAMMING DIVISION HEAD

RECOMMENDING APPROVAL:
[Signature]
ANGELIE R. GENA
PGADH - Assistant Provincial Engineer
OIC - PROVINCIAL ENGINEER
As per Memo, Order No. 22 - 2023

APPROVED BY:
[Signature]
YVONNE RONALD CAGAS
PROVINCIAL GOVERNOR


SHEET No.:
P-02
16 23

NOTES:

SELECTIVE REPLACEMENT OF DAMAGED/UNSERVICABLE PIPES, FITTINGS & FIXTURES (VERIFY ACTUAL)

LEGEND

- WC - WATER CLOSET
- LAV - LAVATORY
- SH - SHOWER
- S - SINK
- F - FAUCET
- DS1 - DOWNSPOUT 1 (6" Ø PVC PIPE SERIES 1000)
- DS2 - DOWNSPOUT 2 (3" Ø PVC PIPE SERIES 1000)

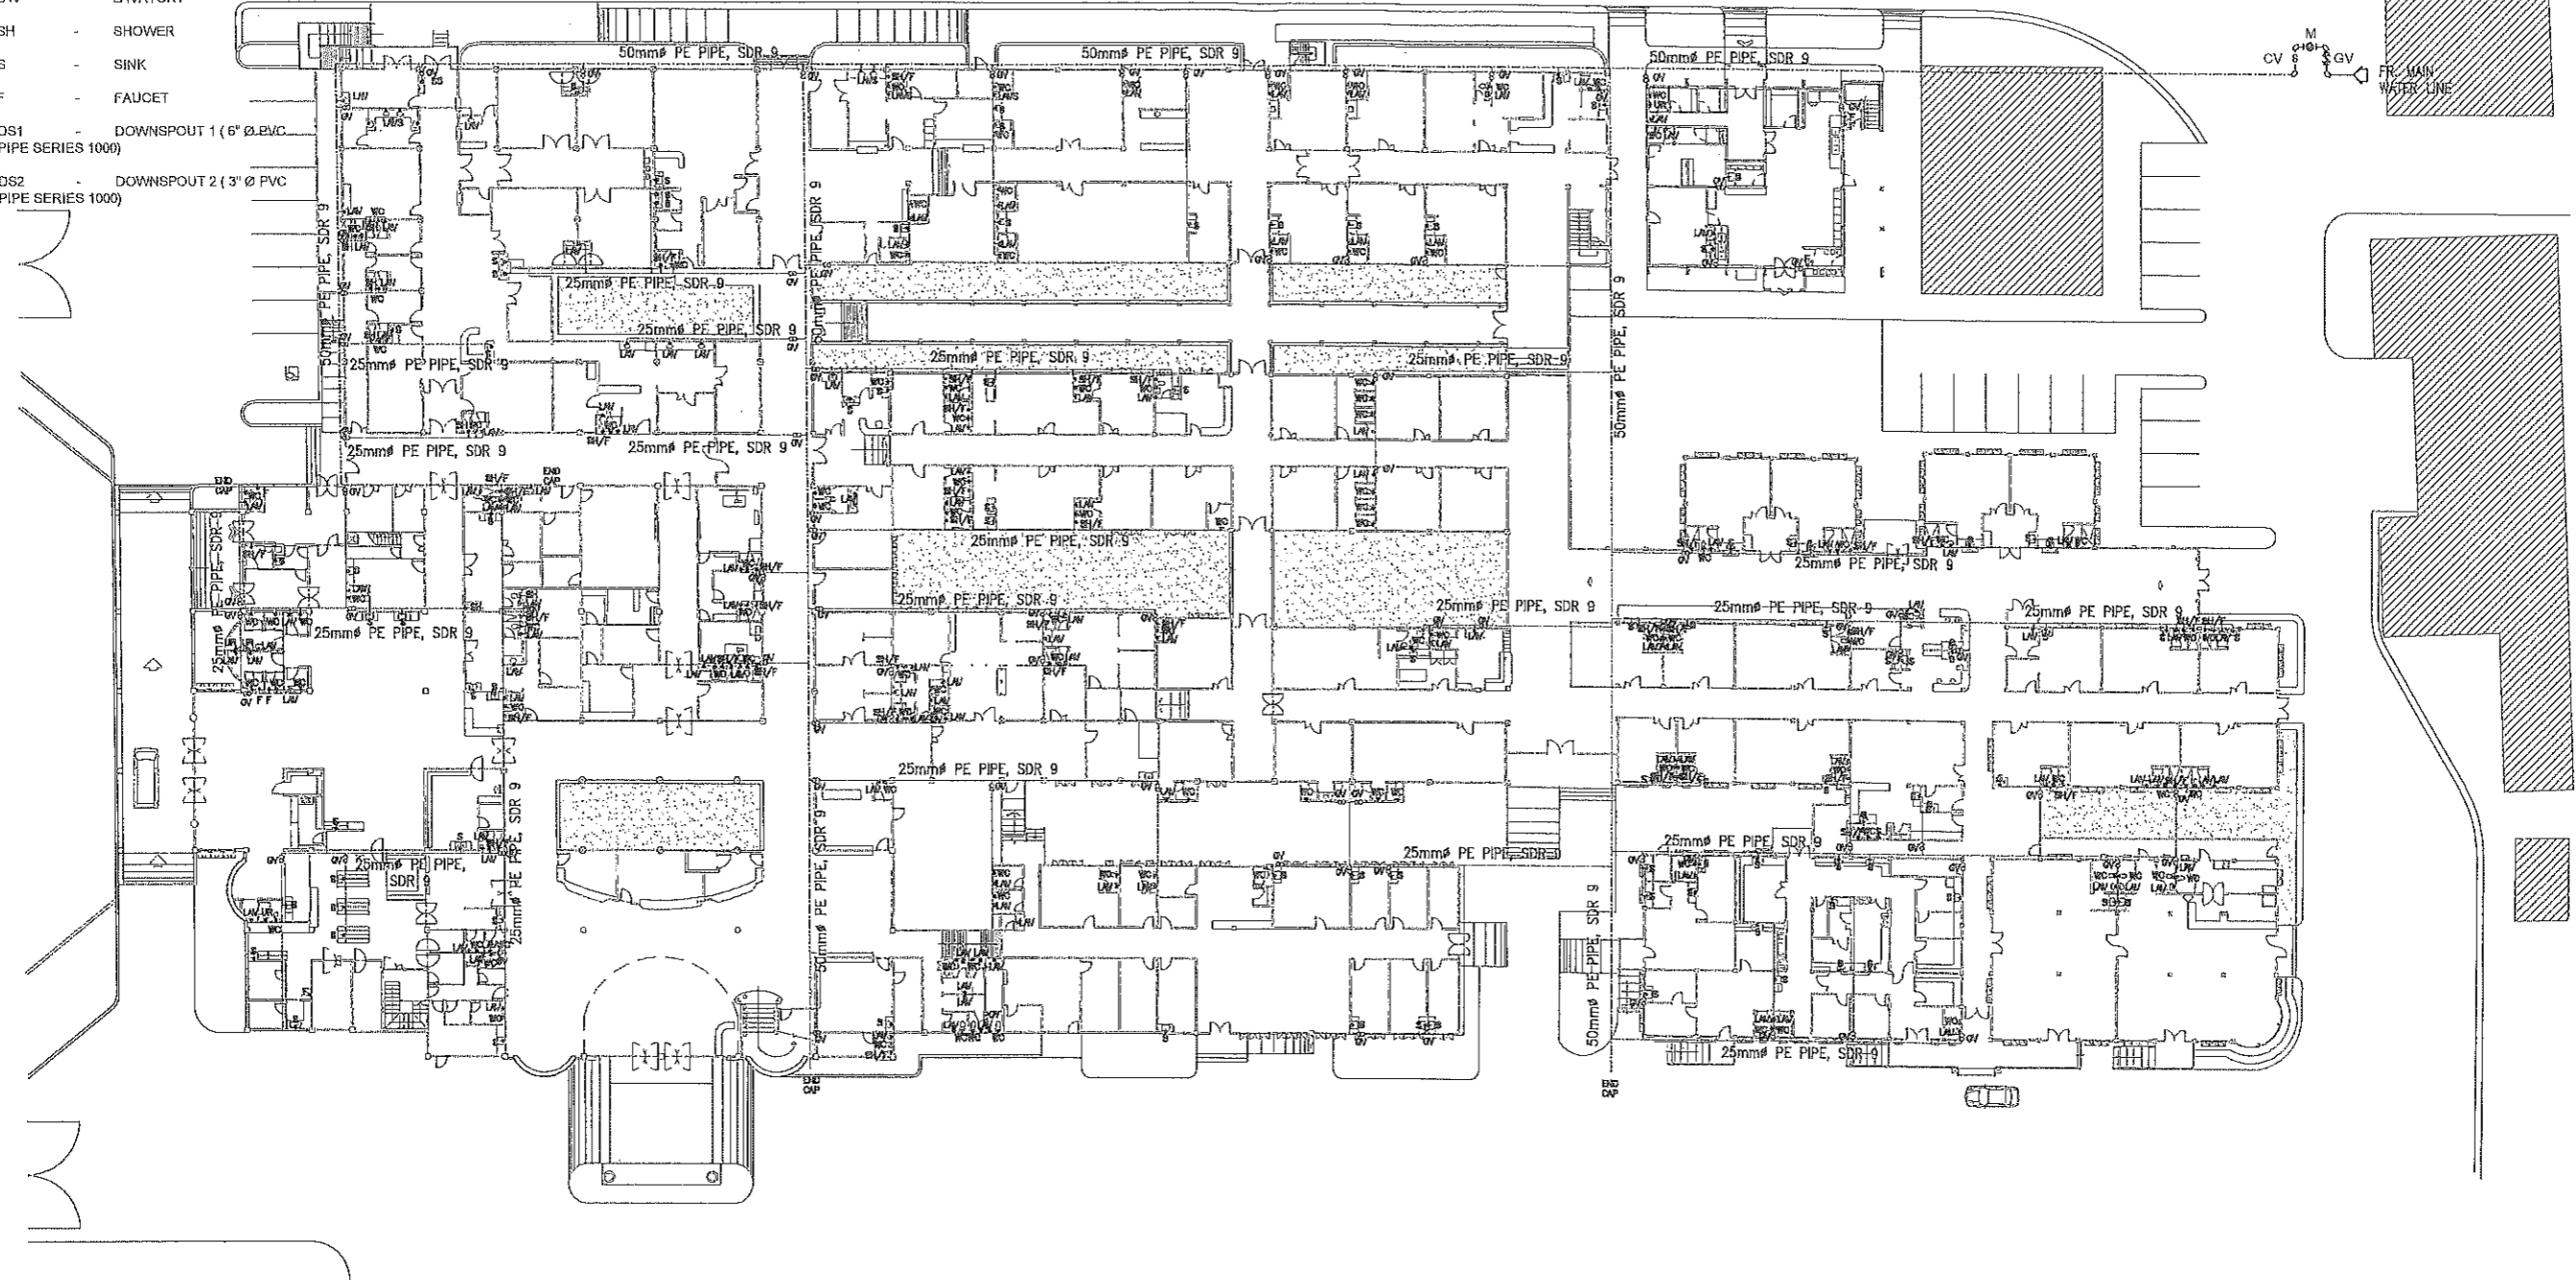

1 WATER DISTRIBUTION LAYOUT
P-03 SCALE: 1/8" = 1'-0"



REPUBLIC OF THE PHILIPPINES
PROVINCIAL ENGINEER'S OFFICE
SAN AGUSTIN, DIGOS CITY, DAVAO DEL SUR

PROJECT TITLE:
**REPAIR / IMPROVEMENT OF
DAVAO DEL SUR PROVINCIAL HOSPITAL (DSPH)**

LOCATION: ZONE III, DIGOS CITY, DAVAO DEL SUR


PREPARED BY:
[Signature]
REXIE GREY B. TABAY
ARCHITECT - III

REVIEWED BY:
[Signature]
JOSEPH R. GONZALES
ENGINEER - III
PLANNING AND PROGRAMMING DIVISION HEAD


RECOMMENDING APPROVAL:
[Signature]
ANGELIE R. GELLA
PGADH - Assistant Provincial Engineer
OIC - PROVINCIAL ENGINEER
As per Memo, Gides No. 22 - 2023

APPROVED BY:
[Signature]
YVONNE RONA CAGAS
PROVINCIAL GOVERNOR


SHEET No.:
P-03
17 23

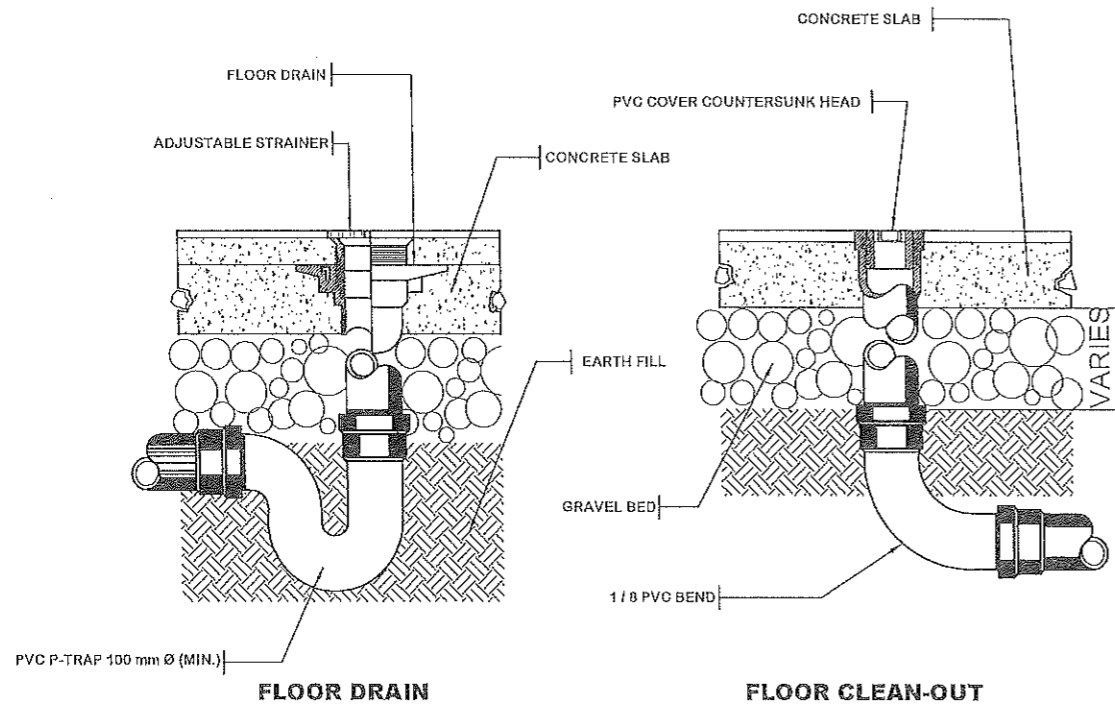

3 CLEAN-OUT & FLOOR DRAIN TYPICAL DETAILS
P-04 SCALE 1/8"

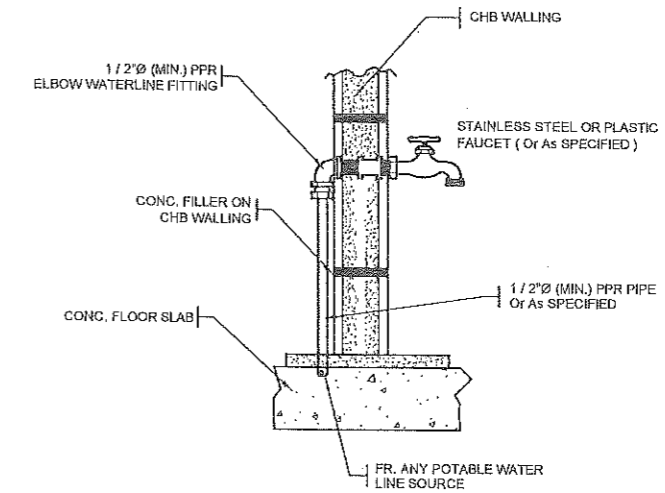


4 WATERLINE CONNECTION DETAIL
P-04 SCALE 1/8"

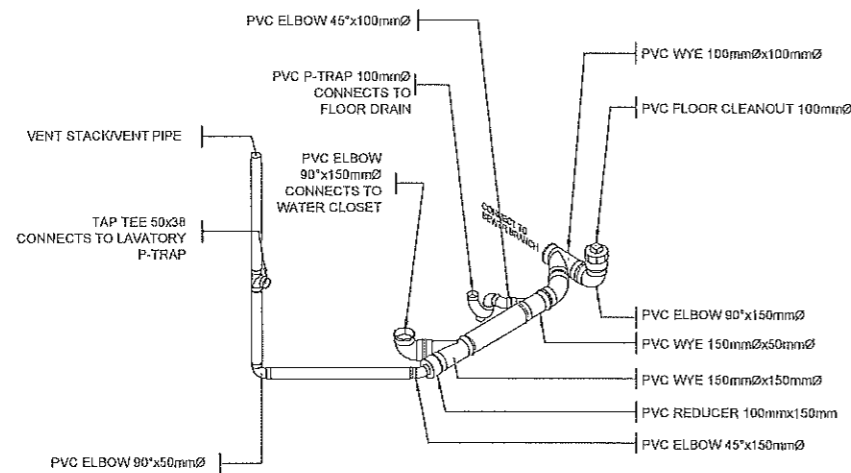

TOILET & BATH SANITARY PIPING MOUNTING DET.

1 TOILET & BATH SANITARY PIPING MOUNTING DET.
P-04 SCALE 1/8"

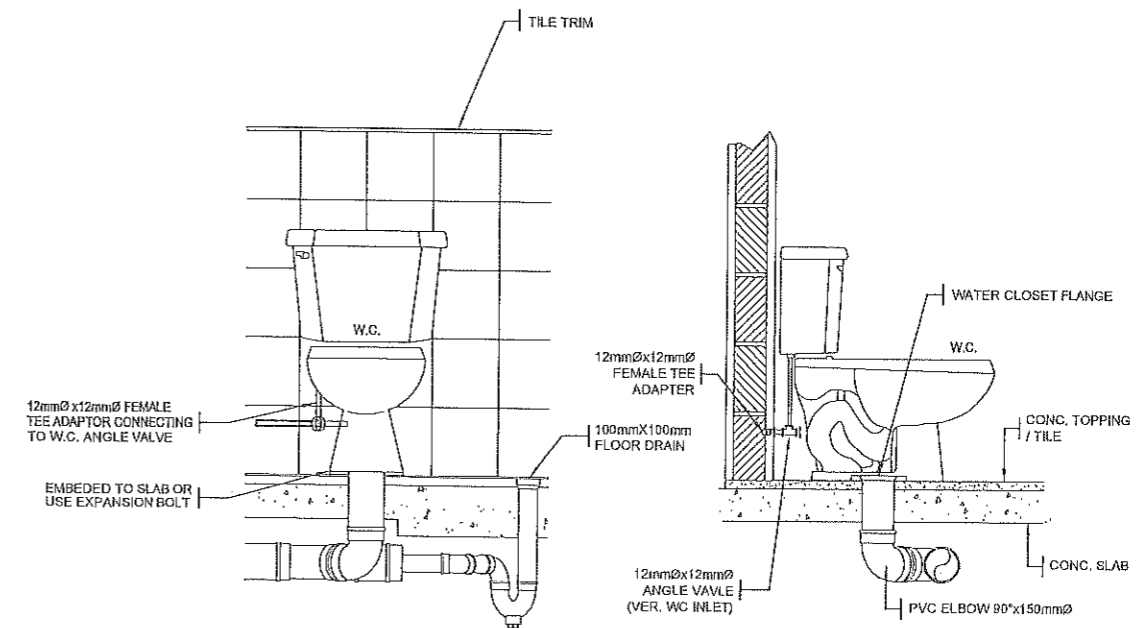

2 WATER CLOSET PIPING CONNECTION DETAIL
P-04 SCALE 1/8"



REPUBLIC OF THE PHILIPPINES
PROVINCIAL ENGINEER'S OFFICE
SAN AGUSTIN, Digos CITY, DAVAO DEL SUR

PROJECT TITLE: REPAIR / IMPROVEMENT OF DAVAO DEL SUR PROVINCIAL HOSPITAL (DSPH)
LOCATION: ZONE III, DIGOS CITY, DAVAO DEL SUR

PREPARED BY: REXIE GREY B. TABAY
ARCHITECT - III

REVIEWED BY: JOSEPH R. GONZALES
ENGINEER - III
PLANNING AND PROGRAMMING DIVISION HEAD



RECOMMENDING APPROVAL: ANSELIE R. GELLA
PGADH - Assistant Provincial Engineer
OIC - PROVINCIAL ENGINEER
As per Memo. Order No. 22-2023

APPROVED BY: YVONNE RONK. CAGAS
PROVINCIAL GOVERNOR










SHEET No.: P-04
18 23

SPECIFICATION

ITEM 500 - RPC
COLLAR = 0.10m X 0.15m X P
JOINT MORTAR - Joint mortar for concrete pipes shall consist of 1 part, by volume of Portland Cement and two (2) parts of approved sand with water.
BEDDING - The minimum thickness of bedding material beneath the pipe shall be 100mm. The bedding materials shall be sand or selected sandy soil all of which passes a 9.5mm sieve and not more than 10 percent of which passes a 0.075mm sieve.
BACKFILLING - Materials for backfilling on each side of the conduit for the full trench width and to an elevation of 300mm above the top of the conduit shall be fine, readily compactible soil or granular material selected from excavation or from a source of Contractor's choice, and shall not contain stones that would be retained on a 50mm sieve, chunks of highly plastic clay, or other objectionable material. Granular backfill material shall have less than 95 percent passing a 12.5mm sieve and not less than 95 percent retained on a 4.75mm sieve. Oversized material, except as directed by the Engineer.
ITEM 506 - STONE MASONRY
STONE - The stone shall be clean, hard, and durable and shall be subject to the Engineer's approval.
SIZES and SHAPES - Stones have a thickness of not less than 150mm, and widths of not less than one and one-half times their respective thickness, and lengths of not less than one and one-half times their respective widths. Each stone shall be of good shape and be free of depressions and projections that might weaken or prevent it from being properly bedded.
MORTAR - The mortar for the masonry shall be composed of one part of Portland Cement and two parts of fine aggregates by volume and sufficient water to make the mortar of such consistency that it can be handled easily and spread with a trowel.

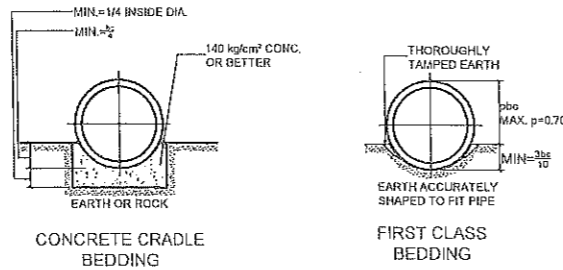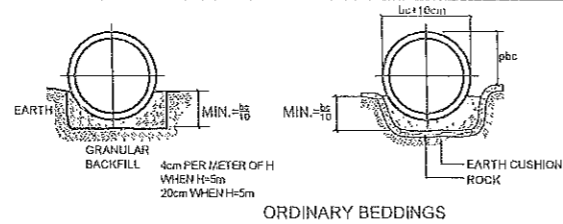






TYPICAL BEDDING FOR PROJECTING CONDUITS

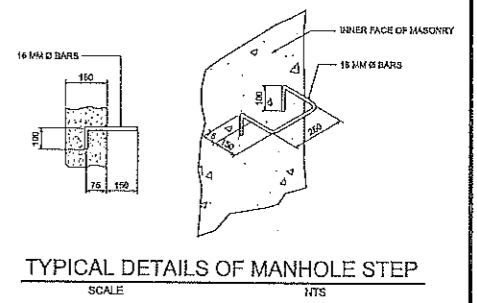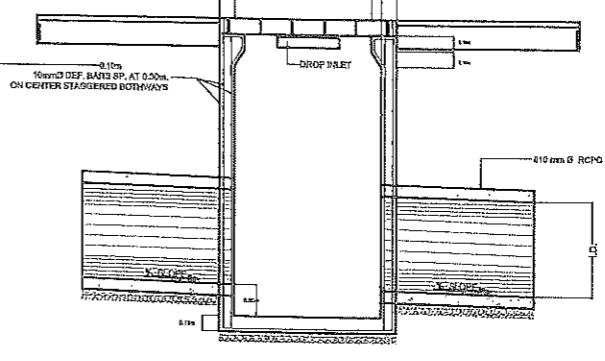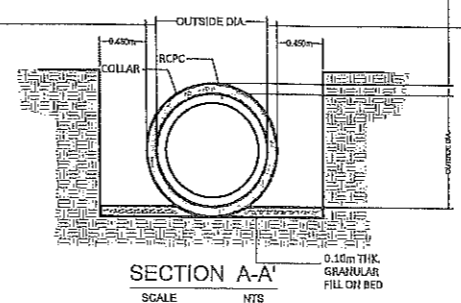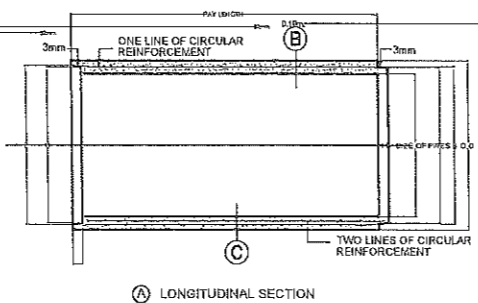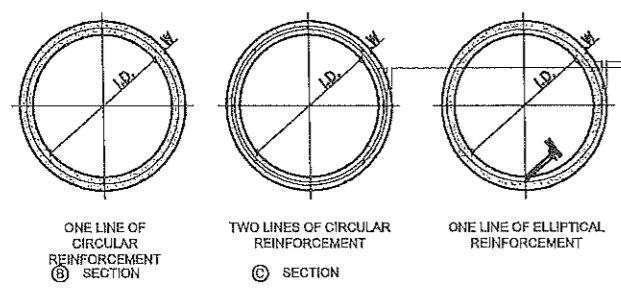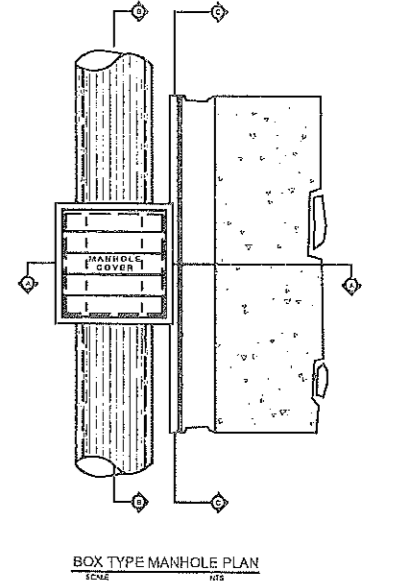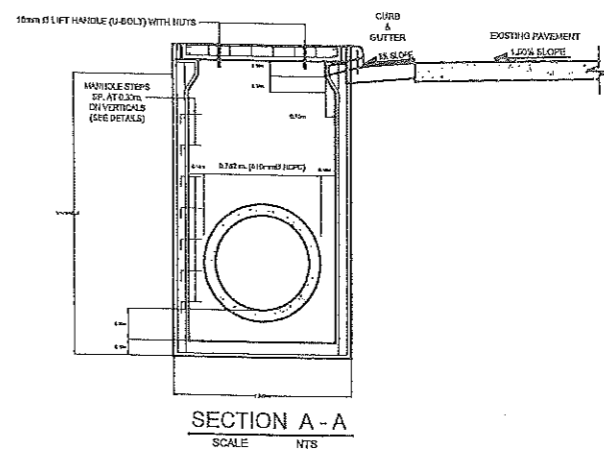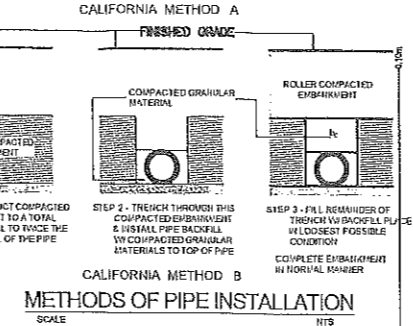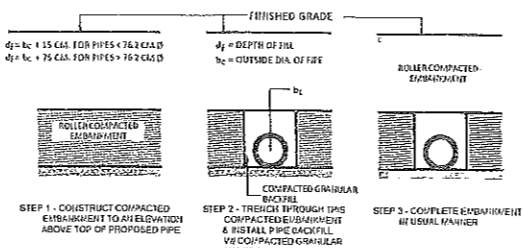

STANDARD STRENGTH REINFORCED CONCRETE PIPE CULVERT														EXTRA STRENGTH REINFORCED CONCRETE PIPE CULVERT											
SIZE OF PIPE		CONCRETE 247 kg./cm ² (3,500 lb/in ²)						CONCRETE 317 kg./cm ² (4,500 lb/in ²)						STRENGTH TEST REQUIREMENTS kg/m OF PIPE		CONCRETE 317 kg./cm ² (4,500 lb/in ²)						STRENGTH TEST REQUIREMENTS kg/m OF PIPE			
IN.	M.	Wall thickness (M)	Tongue (M)	Groove (M)	Depth (M)	MINIMUM REINF. cm/m OF PIPE Ø	Wall thickness (M)	Tongue (M)	Groove (M)	Depth (M)	MINIMUM REINF. cm/m OF PIPE Ø	THREE-EDGE-BEARING METHOD #	ULTIMATE LOAD	Wall thickness (M)	Tongue (M)	Groove (M)	Depth (M)	MINIMUM REINF. cm/m OF PIPE Ø	THREE-EDGE-BEARING METHOD #	ULTIMATE LOAD					
Ø	Ø	W	A	B	D	E	P	Ø	Ø	Ø	P	Ø	Ø	Ø	Ø	P	Ø	Ø	Ø	P					
24"	0.61	0.078	0.073	0.092	0.060	0.050	0.044	1 LINE 2.00	1 LINE 2.76	0.094	0.050	0.050	0.057	0.058	0.044	1 LINE 4.23	1 LINE 3.00	0.092	0.050	0.050	0.054	1 LINE 6.00	1 LINE 4.23	5,054	8,045

• THE DISTANCE FROM CENTERLINE OF THE REINFORCEMENT TO THE NEAREST SURFACE OF THE CONCRETE HAS BEEN ASSUMED AS 0.032 M. FOR PIPES WITH A SHELL THICKNESS OF 0.094 M. OR MORE.
 • TEST LOADS FOR SAND BEARING TEST SHALL BE ONE-HALF TIMES THOSE SPECIFIED IN THIS TABLE FOR THE THREE-EDGE BEARING TEST

DESIGN REQUIREMENTS OF REINFORCED CONCRETE PIPE CULVERT

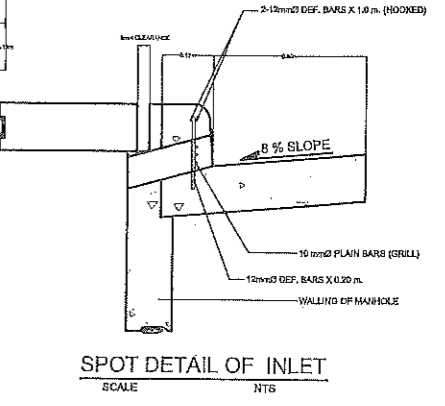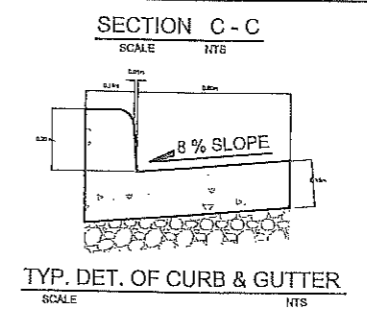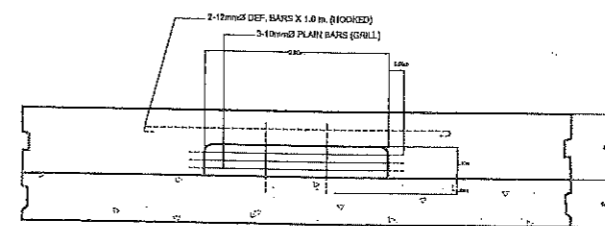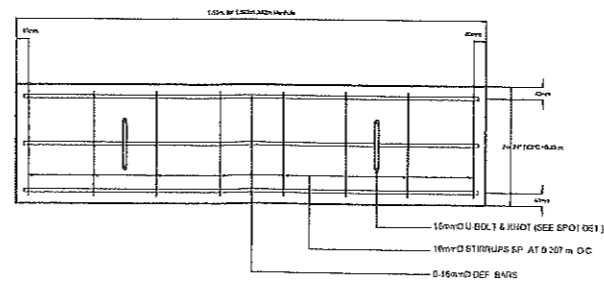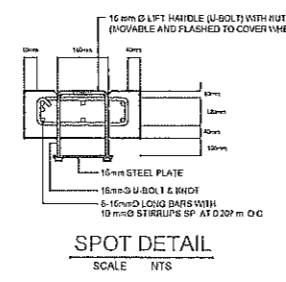

1 MISCELLANEOUS DETAILS
 P-06 SCALE: NTS



REPUBLIC OF THE PHILIPPINES
PROVINCIAL ENGINEER'S OFFICE
 SAN AGUSTIN, DIGOS CITY, DAVAO DEL SUR

PROJECT TITLE: REPAIR / IMPROVEMENT OF DAVAO DEL SUR PROVINCIAL HOSPITAL (DSPH)
 LOCATION: ZONE III, DIGOS CITY, DAVAO DEL SUR

PREPARED BY: REXIE GREY B. TABAY
 ARCHITECT - III

REVIEWED BY: JOSEPH H. GONZALES
 ENGINEER - III
 PLANNING AND PROGRAMMING DIVISION HEAD

RECOMMENDING APPROVAL: ANGELIE R. GELLA
 PGADH - Assistant Provincial Engineer
 OIC - PROVINCIAL ENGINEER
 As per Memo, Circular No. 22 - 2023

APPROVED BY: YVONNE RONA CAGAS
 PROVINCIAL GOVERNOR

SHEET No.: P-06
 20 23

NOTE:
SELECTIVE REPLACEMENT OF DAMAGED / UNSERVICEABLE
LIGHTING FIXTURES and ACCESSORIES (VERIFY ACTUAL).




1 LIGHTING LAYOUT (Verify Actual)
E-01 SCALE 1:300 H.


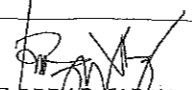





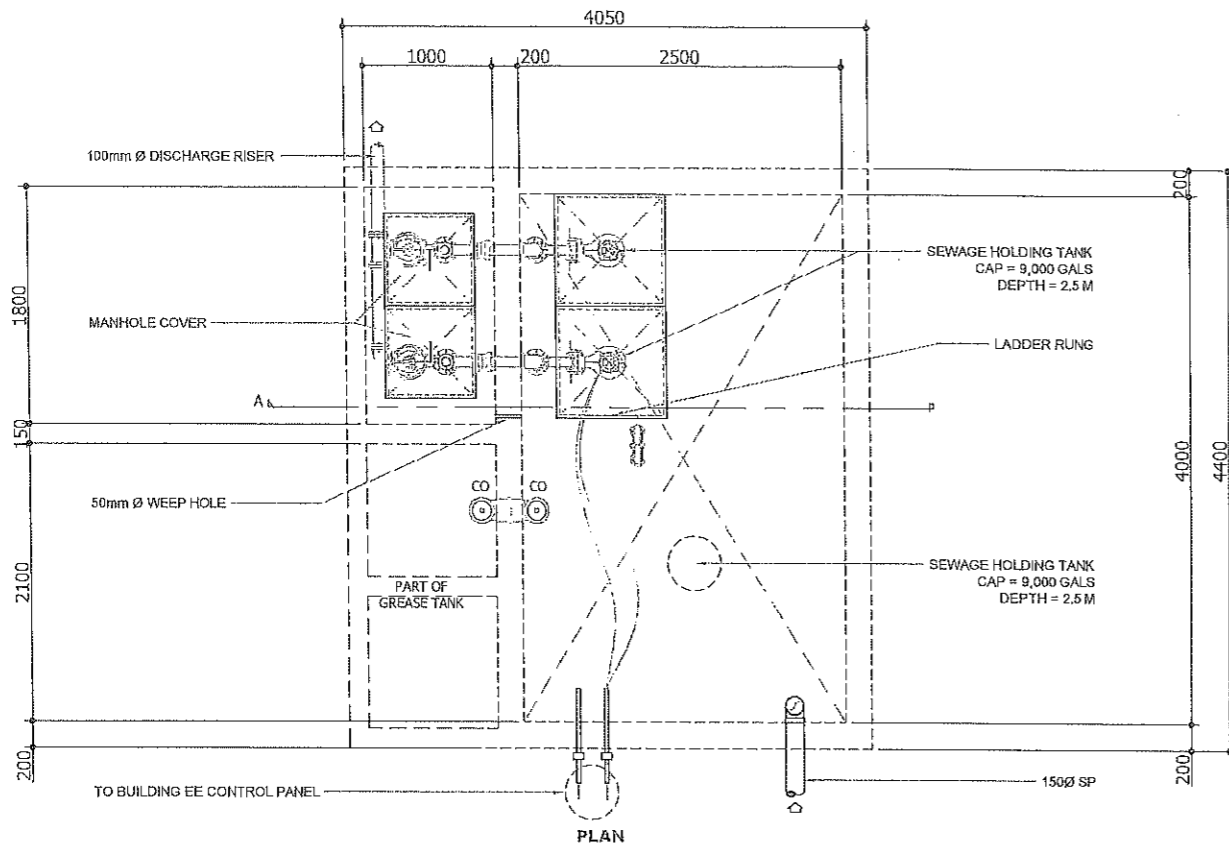
REPUBLIC OF THE PHILIPPINES
PROVINCIAL ENGINEER'S OFFICE
SAN AGUSTIN, DIGOS CITY, DAVAO DEL SUR

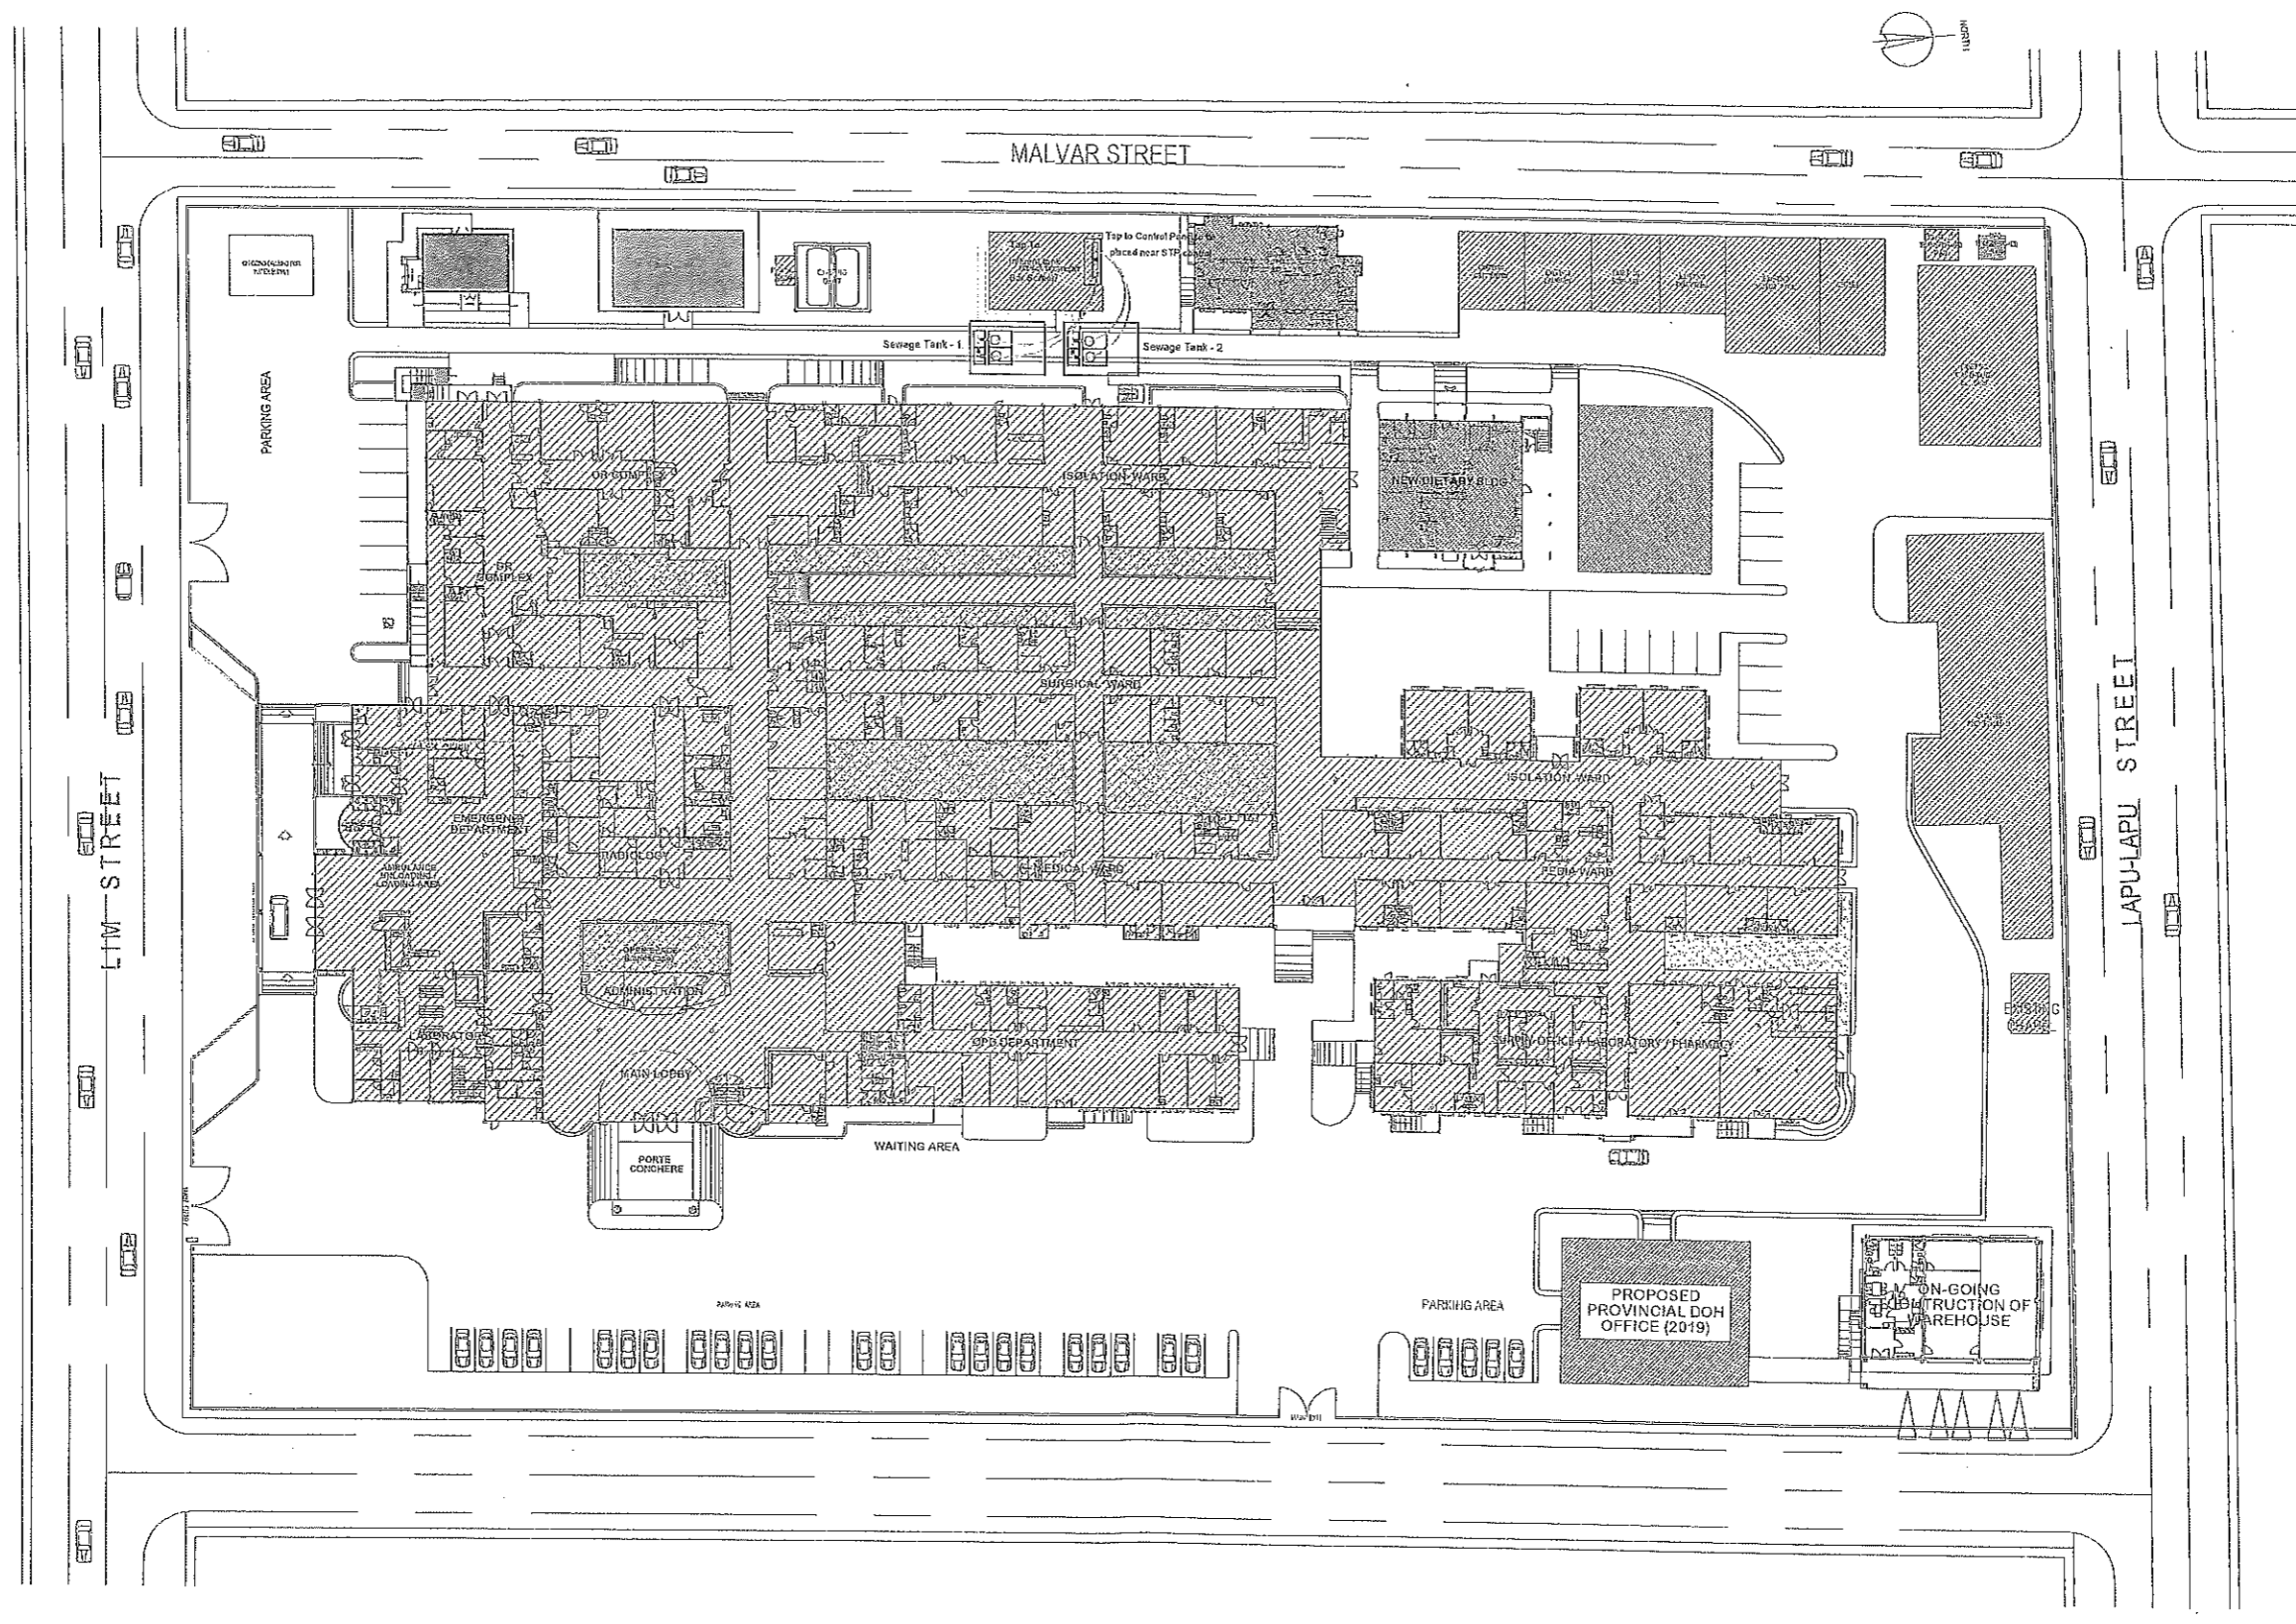PROJECT TITLE: REPAIR / IMPROVEMENT OF DAVAO DEL SUR PROVINCIAL HOSPITAL (DSPH)	PREPARED BY: <i>[Signature]</i> REXIE GREY B. TABAY ARCHITECT - III	REVIEWED BY: <i>[Signature]</i> JOSEPH R. GONZALES ENGINEER - II PLANNING AND PROGRAMMING DIVISION HEAD	RECOMMENDING APPROVAL: <i>[Signature]</i> ANGELE R. GELLA PSADSI - Assistant Provincial Engineer CIC - PROVINCIAL ENGINEER As per Memo. Order No. 22 - 2023	APPROVED BY: <i>[Signature]</i> YVONNE RUNA CAGAS PROVINCIAL GOVERNOR	SHEET No.: E-01 21 23
LOCATION: ZONE III, DIGOS CITY, DAVAO DEL SUR					




1 GEN. PLAN (Showing SEWAGE TANK Nos. 1 & 2)
 M-01 SCALE 1:300 M.

 <p>REPUBLIC OF THE PHILIPPINES PROVINCIAL ENGINEER'S OFFICE SAN AGUSTIN, DIGOS CITY, DAVAO DEL SUR</p>	PROJECT TITLE: REPAIR / IMPROVEMENT OF DAVAO DEL SUR PROVINCIAL HOSPITAL (DSPH)	PREPARED BY:  REXIE GREB B. TABAY ARCHITECT - III	REVIEWED BY:  JOBETTE C. GONZALES ENGINEER - III PLANNING AND PROGRAMMING DIVISION HEAD	RECOMMENDING APPROVAL:  ANGELIE R. GELLA PGADH - Assistant Provincial Engineer DIG - PROVINCIAL ENGINEER <small>As per Memo. Order No. 22 - 2023</small>	APPROVED BY:  YVONNE RONK CAGAS PROVINCIAL GOVERNOR	SHEET No.: M-01 22 23
	LOCATION: ZONE III, DIGOS CITY, DAVAO DEL SUR					




PLAN

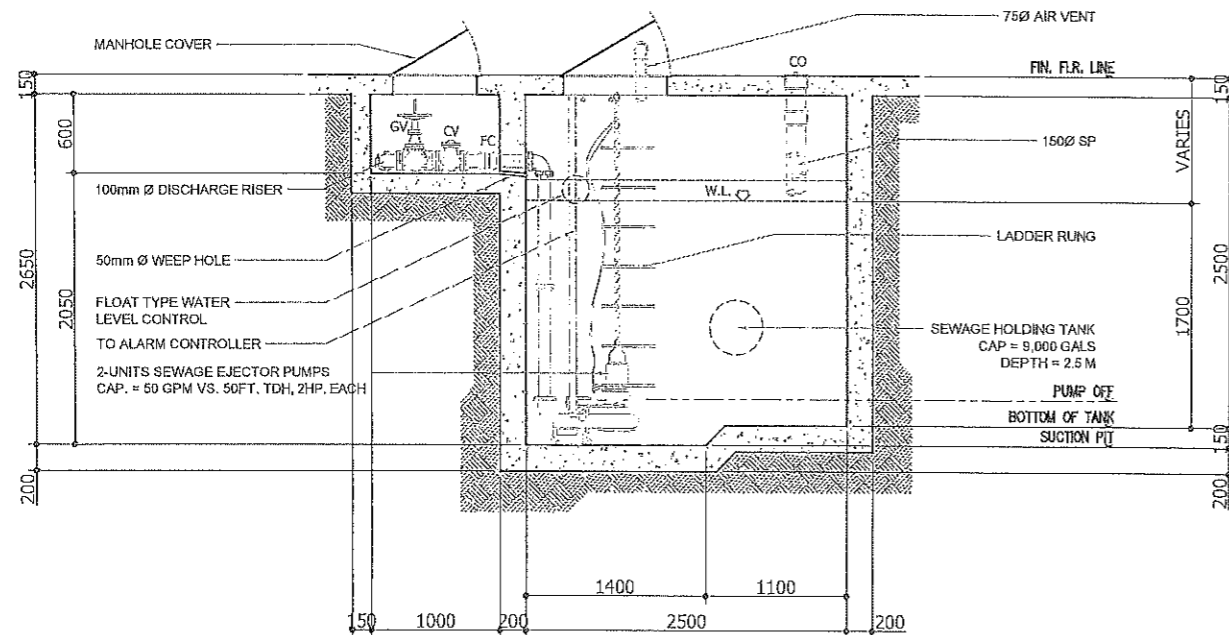


SECTION THRU-AA

1 **DETAIL OF SEWAGE HOLDING TANK**
M-02 SCALE 1:60 M

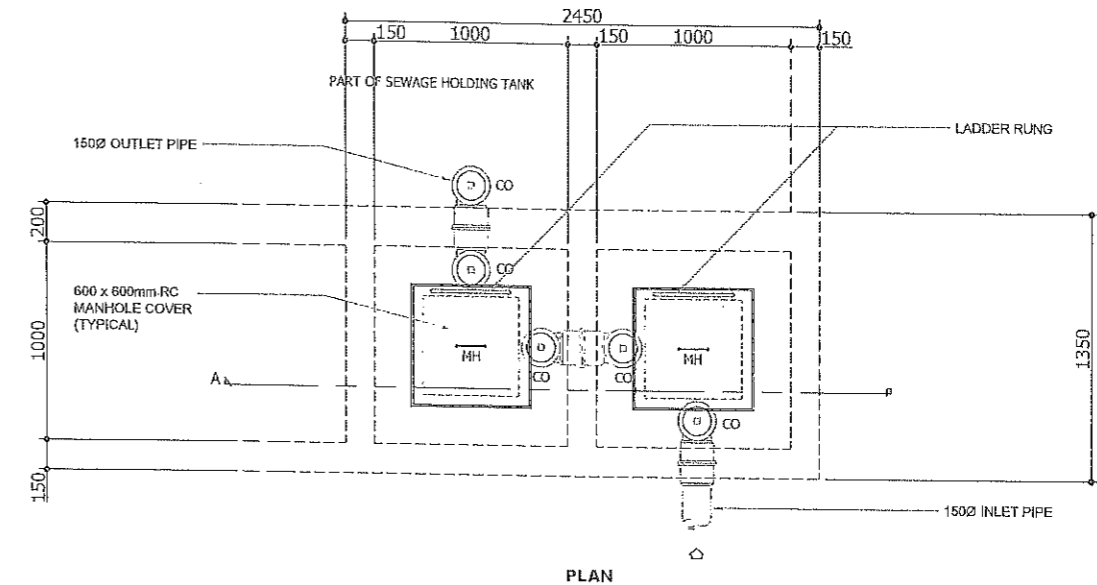


PLAN

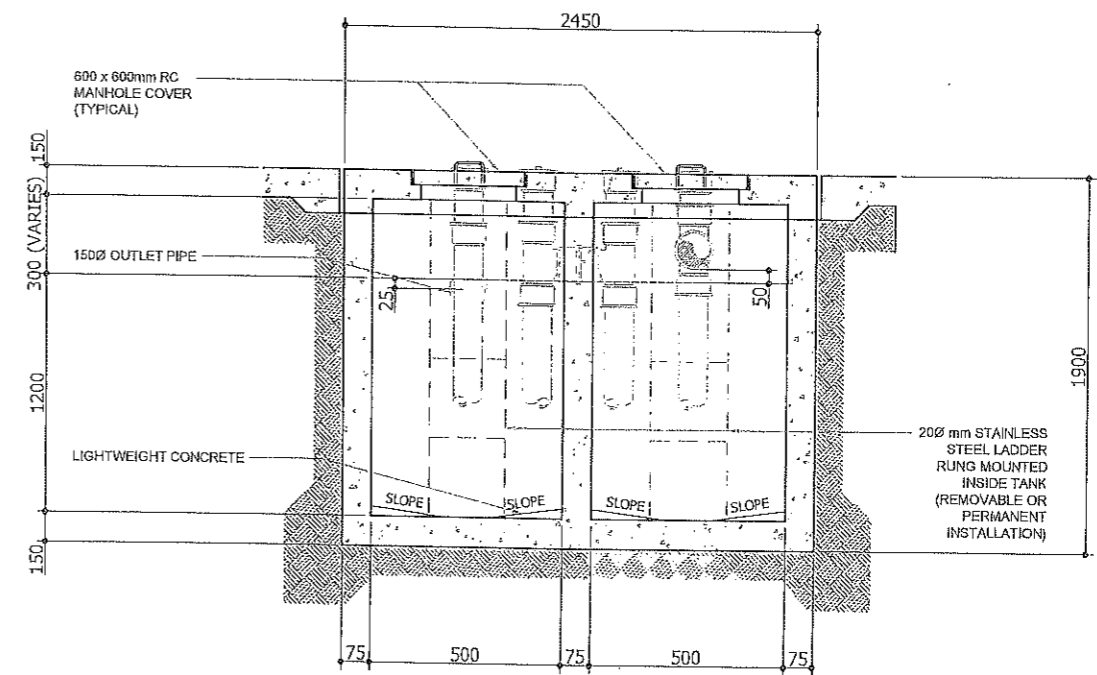

SECTION THRU-AA

2 **DETAIL OF CENTRAL GREASE TANK**
M-02 SCALE 1:60 M

 <p>REPUBLIC OF THE PHILIPPINES PROVINCIAL ENGINEER'S OFFICE SAN AGUSTIN, DIGOS CITY, DAVAO DEL SUR</p>	PROJECT TITLE:	PREPARED BY:	REVIEWED BY:	RECOMMENDING APPROVAL:	APPROVED BY:	SHEET No.: M-02 23 23
	REPAIR / IMPROVEMENT OF DAVAO DEL SUR PROVINCIAL HOSPITAL (DSPH)	REXIE GRAY B. TABAY ARCHITECT - III	JOSEPH R. GONZALES ENGINEER - III PLANNING AND PROGRAMMING DIVISION HEAD	ANGELIE R. GELIA PGADH - Assistant Provincial Engineer OIC - PROVINCIAL ENGINEER As per Memo. Order No. 22-2023	YVONNE RONALD CAGAS PROVINCIAL GOVERNOR	
	LOCATION:	ZONE III, DIGOS CITY, DAVAO DEL SUR				