

P M O

Province of Davao del Sur
1837
OFFICIAL SEAL
Magsaysay
Award
Patron

Republic of the Philippines
PROVINCE OF DAVAO DEL SUR
Office of the Governor

PROCUREMENT MANAGEMENT OFFICE

BIDS AND AWARDS COMMITTEE

Mobile Nos: 0905-229-0526/0908-332-2024 (Goods), 0948-768-5848 (Infra)
Telefax: (082) 553-9579
Website: www.davaodelsur.gov.ph/pgc-bac
Email Add.: bac.davaodelsur2@gmail.com/spgcdavaodelsur@gmail.com

9000
Bayang Davao del Sur

BIDDING DOCUMENTS

One Job Order for the
**REPAIR / IMPROVEMENT OF MULTI-
PURPOSE BUILDING (BARANGAY HALL)
located at GLAMANG, MAGSAYSAY,
DAVAO DEL SUR**

all in accordance to plans, specifications and scope of work and the Green Procurement Policy as adopted by Executive Order No. 30 series of 2019

IB No. C-146-23

Date of Opening of Bids: October 17, 2023 at 09:00 A.M.
Start Date for Issuance of Bidding Documents: September 23, 2023

Sixth Edition
July 2020

H

TABLE OF CONTENTS

SECTION I.	INVITATION TO BID
SECTION II.	INSTRUCTIONS TO BIDDERS
SECTION III.	BID DATA SHEET
SECTION IV.	GENERAL CONDITIONS OF CONTRACT
SECTION V.	SPECIAL CONDITIONS OF CONTRACT
SECTION VI.	SPECIFICATIONS
SECTION VII.	DRAWINGS
SECTION VIII.	BILL OF QUANTITIES
SECTION IX.	CHECKLIST OF TECHNICAL AND FINANCIAL DOCUMENTS
SECTION X.	OTHER DOCUMENTS

H

SECTION I.

INVITATION TO BID

H



Invitation to Bid for C-146-23

REPAIR / IMPROVEMENT OF MULTI-PURPOSE BUILDING (BARANGAY HALL) located at GLAMANG, MAGSAYSAY, DAVAO DEL SUR

all in accordance to plans, specifications and scope of work and the Green Procurement Policy as adopted by Executive Order No. 30 series of 2019

1. The Provincial Government of Davao del Sur, through the CY 2023 - 20% DEVELOPMENT FUND intends to apply the sum of P1,144,000.00 being the Approved Budget for the Contract (ABC) to payments under the contract for IB No. C-146-23. Bids received in excess of the ABC shall be automatically rejected at bid opening.
2. The Provincial Government of Davao del Sur now invites bids for the above Procurement Project. Completion of the Works is required 45 Calendar Days Contract Duration. Bidders should have completed a contract similar to the Project. The description of an eligible bidder is contained in the Bidding Documents, particularly, in Section II (Instructions to Bidders).
3. Bidding will be conducted through open competitive bidding procedures using non-discretionary "pass/fail" criterion as specified in the 2016 revised Implementing Rules and Regulations (IRR) of Republic Act (RA) No. 9184.
4. Interested bidders may obtain further information from Provincial Government of Davao del Sur and inspect the Bidding Documents at the address given below during 8:00 A.M. - 4:00 P.M., Monday to Friday:

Engr. SHEILA MAE A. ZAPANTA, MPA
Administrative Officer IV
Head, BAC Secretariat for Infrastructure Projects

5. A complete set of Bidding Documents may be acquired by interested bidders on September 26, 2023 - October 17, 2023, at the Office of the BAC Secretariat Room 16, Executive Building, Capitol Compound, Brgy. Matti, Digos City upon accomplishing a bidder's assessment slip pursuant to the latest Guidelines issued by GPPB, in the amount of P5,000.00. The Provincial Government of Davao del Sur shall allow the bidder to present its proof of payment for the fees upon payment of a non-refundable fee for the Bidding Documents in the amount stated above, to the Provincial Treasurer's Office. An authorization from the proprietor of the company shall be presented in case the latter opted to send representatives in his/her behalf. Only bidders who purchased the Bidding Documents with corresponding official receipt of the bidding documents will be allowed to submit bids. Eligibility/Technical and Financial documents must be book bound and properly tabbed at right side. The bidder will prepare (3) sets of book bound bidding documents with corresponding proper markings (Original Copy, Copy 1 and Copy 2), respectively. Any documents submitted, not book bound shall be rejected outright. For the Financial Proposals not exceeding ten (10) pages may be book bound or securely stapled.

6. The Provincial Government of Davao del Sur will hold a Pre-Bid Conference on October 03, 2023, 9:00 A.M. at Ralota Hall, Gov. Douglas Ra. Cagas Cultural, Sports and Business Complex, Barangay Matti, Digos City, Davao del Sur, which shall be open to prospective bidders.

7. Bids must be duly received by the BAC Secretariat at the following through manual submission. Late bids shall not be accepted.
 - Advance dropping (before October 17, 2023) – Room 16, Procurement Management Office (Infrastructure Projects), Capitol Building, Mati, Digos City.
 - Date of opening (October 17, 2023, before 9:00 A.M.) – Ralota Hall, Davao del Sur Coliseum, Mati, Digos City.
8. All bids must be accompanied by a bid security in any of the acceptable forms and in the amount stated in ITB Clause 16.
9. Bid opening shall be on October 17, 2023 at 9:00 A.M., Ralota Hall, Gov. Douglas Ra. Cagas Cultural, Sports and Business Complex, Barangay Mati, Digos City, Davao del Sur. Bids will be opened in the presence of the bidders' representatives who choose to attend the activity.
10. The Provincial Government of Davao del Sur reserves the right to reject any and all bids, declare a failure of bidding, or not award the contract at any time prior to contract award in accordance with Sections 35.6 and 41 of the 2016 revised Implementing Rules and Regulations (IRR) of RA No. 9184, without thereby incurring any liability to the affected bidder or bidders.
11. For further information, please refer to:

THE BAC CHAIRPERSON
Provincial Government of Davao del Sur
Contact No: 09487685848
Email Address: sbaedavaodelsur@gmail.com

Engr. SHEILA MAE A. ZAPANTA, MPA
Head, BAC Secretariat for Infrastructure Projects
PGO – Procurement Management Office
Office of BAC Secretariat for Infrastructure Projects
Room 16, Provincial Capitol Building, Mati, Digos City, Davao del Sur
Contact No: 09487685848; Email Address: sbaedavaodelsur@gmail.com
12. You may visit the website, www.davaodelsur.gov.ph, for downloading of Bidding Documents.


DESSAMIE BUAT-SANCHEZ, CPA, JD
Provincial Budget Officer
BAC Chairperson

H

September 22, 2023

SECTION II.

INSTRUCTION TO BIDDERS

H

Section II. Instructions to Bidders

1. Scope of Bid

The PROVINCIAL GOVERNMENT OF DAVAO DEL SUR invites Bids for the REPAIR /IMPROVEMENT OF MULTI-PURPOSE BUILDING (BARANGAY HALL) located at GLAMANG, MAGSAYSAY, DAVAO DEL SUR, with Project Identification Number C-146-23.

The Procurement Project (referred to herein as “REPAIR / IMPROVEMENT OF MULTI-PURPOSE BUILDING (BARANGAY HALL) located at GLAMANG, MAGSAYSAY, DAVAO DEL SUR”) is for the construction of Works, as described in Section VI (Specifications).

2. Funding Information

2.1. The GOP through the source of funding as indicated below for **CY 2023** in the amount of **P1,144,000.00**.

2.2. The source of funding is **20% DEVELOPMENT FUND**:

3. Bidding Requirements

The Bidding for the Project shall be governed by all the provisions of RA No. 9184 and its 2016 revised IRR, including its Generic Procurement Manual and associated policies, rules and regulations as the primary source thereof, while the herein clauses shall serve as the secondary source thereof.

Any amendments made to the IRR and other GPPB issuances shall be applicable only to the ongoing posting, advertisement, or invitation to bid by the BAC through the issuance of a supplemental or bid bulletin.

The Bidder, by the act of submitting its Bid, shall be deemed to have inspected the site, determined the general characteristics of the contracted Works and the conditions for this Project, such as the location and the nature of the work; (b) climatic conditions; (c) transportation facilities; (c) nature and condition of the terrain, geological conditions at the site communication facilities, requirements, location and availability of construction aggregates and other materials, labor, water, electric power and access roads; and (d) other factors that may affect the cost, duration and execution or implementation of the contract, project, or work and examine all instructions, forms, terms, and project requirements in the Bidding Documents.

4. Corrupt, Fraudulent, Collusive, Coercive, and Obstructive Practices

The Procuring Entity, as well as the Bidders and Contractors, shall observe the highest standard of ethics during the procurement and execution of the contract. They or through an agent shall not engage in corrupt, fraudulent, collusive, coercive, and obstructive practices defined under Annex “I” of the 2016 revised IRR of RA No. 9184 or other integrity violations in competing for the Project.

5. Eligible Bidders

5.1. Only Bids of Bidders found to be legally, technically, and financially capable will be evaluated.

5.2. The Bidder must have an experience of having completed a Single Largest Completed Contract (SLCC) that is similar to this Project, equivalent to at least fifty percent (50%) of the ABC adjusted, if necessary, by the Bidder to current prices using the PSA’s CPI,

except under conditions provided for in Section 23.4.2.4 of the 2016 revised IRR of RA No. 9184.

A contract is considered to be “similar” to the contract to be bid if it has the major categories of work stated in the **BDS**.

5.3. For Foreign-funded Procurement, the Procuring Entity and the foreign government/foreign or international financing institution may agree on another track record requirement, as specified in the Bidding Document prepared for this purpose.

5.4. The Bidders shall comply with the eligibility criteria under Section 23.4.2 of the 2016 IRR of RA No. 9184.

6. Origin of Associated Goods

There is no restriction on the origin of Goods other than those prohibited by a decision of the UN Security Council taken under Chapter VII of the Charter of the UN.

7. Subcontracts

7.1. Subcontracting is not allowed.

8. Pre-Bid Conference

The Procuring Entity will hold a pre-bid conference for this Project on the **October 03, 2023, at 9:00 A.M., Ralota Hall, Gov. Douglas Ra. Cagas Cultural Sports and Business Complex, Barangay Matti, Digos City, Davao del Sur** as indicated in paragraph 6 of the IB.

9. Clarification and Amendment of Bidding Documents

Prospective bidders may request for clarification on and/or interpretation of any part of the Bidding Documents. Such requests must be in writing and received by the Procuring Entity, either at its given address or through electronic mail indicated in the IB, at least ten (10) calendar days before the deadline set for the submission and receipt of Bids.

10. Documents Comprising the Bid: Eligibility and Technical Components

10.1. The first envelope shall contain the eligibility and technical documents of the Bid as specified in **Section IX, Checklist of Technical and Financial Documents**.

10.2. If the eligibility requirements or statements, the bids, and all other documents for submission to the BAC are in foreign language other than English, it must be accompanied by a translation in English, which shall be authenticated by the appropriate Philippine foreign service establishment, post, or the equivalent office having jurisdiction over the foreign bidder's affairs in the Philippines. For Contracting Parties to the Apostille Convention, only the translated documents shall be authenticated through an apostille pursuant to GPPB Resolution No. 13-2019 dated 23 May 2019. The English translation shall govern, for purposes of interpretation of the bid.

10.3. A valid special PCAB License in case of Joint Ventures, and registration for the type and cost of the contract for this Project. Any additional type of Contractor license or permit shall be indicated in the **BDS**.

10.4. A List of Contractor's key personnel (e.g., Project Manager, Project Engineers, Materials Engineers, and Foremen) assigned to the contract to be bid, with their

complete qualification and experience data shall be provided. These key personnel must meet the required minimum years of experience set in the **BDS**.

10.5. A List of Contractor's major equipment units, which are owned, leased, and/or under purchase agreements, supported by proof of ownership, certification of availability of equipment from the equipment lessor/vendor for the duration of the project, as the case may be, must meet the minimum requirements for the contract set in the **BDS**.

11. Documents Comprising the Bid: Financial Component

11.1. The second bid envelope shall contain the financial documents for the Bid as specified in **Section IX. Checklist of Technical and Financial Documents**.

11.2. Any bid exceeding the ABC indicated in paragraph 1 of the **IB** shall not be accepted.

11.3. For Foreign-funded procurement, a ceiling may be applied to bid prices provided the conditions are met under Section 31.2 of the 2016 revised IRR of RA No. 9184.

12. Alternative Bids

Bidders shall submit offers that comply with the requirements of the Bidding Documents, including the basic technical design as indicated in the drawings and specifications. Unless there is a value engineering clause in the **BDS**, alternative Bids shall not be accepted.

13. Bid Prices

All bid prices for the given scope of work in the Project as awarded shall be considered as fixed prices, and therefore not subject to price escalation during contract implementation, except under extraordinary circumstances as determined by the NEDA and approved by the GPPB pursuant to the revised Guidelines for Contract Price Escalation guidelines.

14. Bid and Payment Currencies

14.1. Bid prices may be quoted in the local currency or tradeable currency accepted by the BSP at the discretion of the Bidder. However, for purposes of bid evaluation, Bids denominated in foreign currencies shall be converted to Philippine currency based on the exchange rate as published in the BSP reference rate bulletin on the day of the bid opening.

14.2. Payment of the contract price shall be made in: **Philippine Pesos**.

15. Bid Security

15.1. The Bidder shall submit a Bid Securing Declaration or any form of Bid Security in the amount indicated in the **BDS**, which shall be not less than the percentage of the ABC in accordance with the schedule in the **BDS**.

15.2. The Bid and bid security shall be valid for **120 Calendar Days** upon opening of bids. Any bid not accompanied by an acceptable bid security shall be rejected by the Procuring Entity as non-responsive.

16. Sealing and Marking of Bids

Each Bidder shall submit one copy of the first and second components of its Bid. The Procuring Entity may request additional hard copies and/or electronic copies of the Bid. However, failure of the Bidders to comply with the said request shall not be a ground for disqualification.

If the Procuring Entity allows the submission of bids through online submission to the given website or any other electronic means, the Bidder shall submit an electronic copy of its Bid, which must be digitally signed. An electronic copy that cannot be opened or is corrupted shall be considered non-responsive and, thus, automatically disqualified.

17. Deadline for Submission of Bids

17.1 Bids must be delivered to the Ralota Hall, Gov. Douglas Ra. Cagas Cultural Sports and Business Complex, Barangay Matti, Digos City, Davao del Sur **on or before October 17, 2023 at 9:00 A.M.** Late bids shall not be accepted. All bids must be accompanied by a bid security in any of the acceptable forms and in the amount stated in ITB Clause 18.

18. Opening and Preliminary Examination of Bids

18.1. The BAC shall open the Bids in public at the time, on the date, and at the place specified in paragraph 9 of the **IB**. The Bidders' representatives who are present shall sign a register evidencing their attendance. In case videoconferencing, webcasting or other similar technologies will be used, attendance of participants shall likewise be recorded by the BAC Secretariat.

In case the Bids cannot be opened as scheduled due to justifiable reasons, the rescheduling requirements under Section 29 of the 2016 revised IRR of RA No. 9184 shall prevail.

18.2. The preliminary examination of Bids shall be governed by Section 30 of the 2016 revised IRR of RA No. 9184.

19. Detailed Evaluation and Comparison of Bids

19.1. The Procuring Entity's BAC shall immediately conduct a detailed evaluation of all Bids rated "*passed*" using non-discretionary pass/fail criteria. The BAC shall consider the conditions in the evaluation of Bids under Section 32.2 of 2016 revised IRR of RA No. 9184.

19.2. If the Project allows partial bids, all Bids and combinations of Bids as indicated in the **BDS** shall be received by the same deadline and opened and evaluated simultaneously so as to determine the Bid or combination of Bids offering the lowest calculated cost to the Procuring Entity. Bid Security as required by **ITB** Clause 15 shall be submitted for each contract (lot) separately.

19.3. In all cases, the NFCC computation pursuant to Section 23.4.2.6 of the 2016 revised IRR of RA No. 9184 must be sufficient for the total of the ABCs for all the lots participated in by the prospective Bidder.

20. Post Qualification

Within a non-extendible period of five (5) calendar days from receipt by the Bidder of the notice from the BAC that it submitted the Lowest Calculated Bid, the Bidder shall submit its latest income and business tax returns filed and paid through the BIR Electronic Filing and Payment System (eFPS), and other appropriate licenses and permits required by law and stated in the **BDS**.

21. Signing of the Contract

The documents required in Section 37.2 of the 2016 revised IRR of RA No. 9184 shall form part of the Contract. Additional Contract documents are indicated in the **BDS**.

SECTION III.

BID DATA SHEET

fo

Bid Data Sheet

(IB No.: C-146-23)

ITB Clause	
5.2	For this purpose, contracts similar to the Project refer to contracts which have the same major categories of work, which shall be: Buildings: Construction or Repair (Based on DPWH DO 14 Series of 2017) Subcontracting is not allowed.
7.1	Subcontracting is not allowed.
10.3	“No further instructions.”
10.4	The key personnel must meet the required minimum years of experience set below: <u>Key Personnel</u> <u>General Experience</u> <u>Relevant Experience</u>
10.5	“No further instructions.” The minimum major equipment requirements are the following: <u>Equipment</u> <u>Capacity</u> <u>Number of Units</u>
12	“No further instructions.” None.
15.1	The bid security shall be in the form of a Bid Securing Declaration or any of the following forms and amounts: a. The amount of not less than P22,880.00 [two percent (2%) of ABC], if bid security is in cash, cashier’s/manager’s check, bank draft/guarantee or irrevocable letter of credit; b. The amount of not less than P57,200.00 [five percent (5%) of ABC], if bid security is in Surety Bond.
19.2	Partial bid is not allowed. The infrastructure project is packaged in a single lot and the lot shall not be divided into sub-lots for the purpose of bidding, evaluation, and contract award.
20	In all cases, the NFCC computation must be sufficient for the contract to be awarded to the Bidder. <i>Permits and Clearances as required by the End-User.</i> <i>Post-Qualification Requirements: Latest Income Tax Returns, Business Tax Returns for the last 6 months.</i>
21	1. Presentation of the Bidding Documents a. Envelope 1 (Eligibility/ Technical Documents) One (1) ORIGINAL COPY, another copy for COPY 1, and another copy for COPY 2. b. Envelope 2 (Financial Proposal) One (1) ORIGINAL COPY, another copy for COPY 1, and another copy for COPY 2. Such documents shall be duly signed by the bidders or its duly authorized representative/s.

Eligibility/Technical and Financial Proposal must be book bound and properly tabbed at the right side. Any documents submitted not book bound shall be rejected outright. For the Financial Proposal not exceeding ten (10) pages maybe book bound or securely stapled.

All copies must be properly marked (ORIGINAL COPY, COPY 1 AND COPY 2)

Envelope 1 and Envelope 2 must be properly sealed, and will be placed in one sealed mother envelope.

2. Other documents/materials to comply with other non-discretionary criteria and requirements as stated in the Instruction to Bidders:

- Construction Methods
- Construction schedule and S-Curve
- Pert-CPM
- Manpower Utilization Schedule
- Equipment Utilization Schedule
- Construction Safety & Health Program
- Affidavit of Site Inspection
- Duly Notarized Certification as to compliance to Labor Laws and Standard

The DOLE approved Construction Safety and Health Program is required before entering into Contract.

fi

SECTION IV.

GENERAL CONDITIONS OF CONTRACT

H

General Conditions of Contract

1. Scope of Contract

This Contract shall include all such items, although not specifically mentioned, that can be reasonably inferred as being required for its completion as if such items were expressly mentioned herein. All the provisions of RA No. 9184 and its 2016 revised IRR, including the Generic Procurement Manual, and associated issuances, constitute the primary source for the terms and conditions of the Contract, and thus, applicable in contract implementation. Herein clauses shall serve as the secondary source for the terms and conditions of the Contract.

This is without prejudice to Sections 74.1 and 74.2 of the 2016 revised IRR of RA No. 9184 allowing the GPPB to amend the IRR, which shall be applied to all procurement activities, the advertisement, posting, or invitation of which were issued after the effectivity of the said amendment.

2. Sectional Completion of Works

If sectional completion is specified in the Special Conditions of Contract (SCC), references in the Conditions of Contract to the Works, the Completion Date, and the Intended Completion Date shall apply to any Section of the Works (other than references to the Completion Date and Intended Completion Date for the whole of the Works).

3. Possession of Site

3.1 The Procuring Entity shall give possession of all or parts of the Site to the Contractor based on the schedule of delivery indicated in the SCC, which corresponds to the execution of the Works. If the Contractor suffers delay or incurs cost from failure on the part of the Procuring Entity to give possession in accordance with the terms of this clause, the Procuring Entity's Representative shall give the Contractor a Contract Time Extension and certify such sum as fair to cover the cost incurred, which sum shall be paid by Procuring Entity.

3.2 If possession of a portion is not given by the above date, the Procuring Entity will be deemed to have delayed the start of the relevant activities. The resulting adjustments in contract time to address such delay may be addressed through contract extension provided under Annex "E" of the 2016 revised IRR of RA No. 9184.

4. The Contractor's Obligations

The Contractor shall employ the key personnel named in the Schedule of Key Personnel indicating their designation, in accordance with ITB Clause 10.3 and specified in the **BDS**, to carry out the supervision of the Works.

The Procuring Entity will approve any proposed replacement of key personnel only if their relevant qualifications and abilities are equal to or better than those of the personnel listed in the Schedule.

5. Performance Security

5.1. Within ten (10) calendar days from receipt of the Notice of Award from the Procuring Entity but in no case later than the signing of the contract by both parties, the successful

Bidder shall furnish the performance security in any of the forms prescribed in Section 39 of the 2016 revised IRR.

5.2. The Contractor, by entering into the Contract with the Procuring Entity, acknowledges the right of the Procuring Entity to institute action pursuant to RA No. 3688 against any subcontractor be they an individual, firm, partnership, corporation, or association supplying the Contractor with labor, materials and/or equipment for the performance of this Contract.

6. Site Investigations

The Contractor, in preparing the Bid, shall rely on any Site Investigation Reports referred to in the SCC supplemented by any information obtained by the Contractor.

7. Warranty

7.1. In case the Contractor fails to undertake the repair works under Section 62.2.2 of the 2016 revised IRR, the Procuring Entity shall forfeit its performance security, subject its property(ies) to attachment or garnishment proceedings, and perpetually disqualify it from participating in any public bidding. All payables of the GOP in his favor shall be offset to recover the costs.

7.2. The warranty against Structural Defects/Failures, except that occasioned-on force majeure, shall cover the period from the date of issuance of the Certificate of Final Acceptance by the Procuring Entity. Specific duration of the warranty is found in the SCC.

8. Liability of the Contractor

Subject to additional provisions, if any, set forth in the SCC, the Contractor's liability under this Contract shall be as provided by the laws of the Republic of the Philippines.

If the Contractor is a joint venture, all partners to the joint venture shall be jointly and severally liable to the Procuring Entity.

9. Termination for Other Causes

Contract termination shall be initiated in case it is determined prima facie by the Procuring Entity that the Contractor has engaged, before, or during the implementation of the contract, in unlawful deeds and behaviors relative to contract acquisition and implementation, such as, but not limited to corrupt, fraudulent, collusive, coercive, and obstructive practices as stated in ITB Clause 4.

10. Dayworks

Subject to the guidelines on Variation Order in Annex "E" of the 2016 revised IRR of RA No. 9184, and if applicable as indicated in the SCC, the Dayworks rates in the Contractor's Bid shall be used for small additional amounts of work only when the Procuring Entity's Representative has given written instructions in advance for additional work to be paid for in that way.

16

11. Program of Work

11.1. The Contractor shall submit to the Procuring Entity's Representative for approval the said Program of Work showing the general methods, arrangements, order, and timing for all the activities in the Works. The submissions of the Program of Work are indicated in the SCC.

11.2. The Contractor shall submit to the Procuring Entity's Representative for approval an updated Program of Work at intervals no longer than the period stated in the SCC. If the Contractor does not submit an updated Program of Work within this period, the Procuring Entity's Representative may withhold the amount stated in the SCC from the next payment certificate and continue to withhold this amount until the next payment after the date on which the overdue Program of Work has been submitted.

12. Instructions, Inspections and Audits

The Contractor shall permit the GOP or the Procuring Entity to inspect the Contractor's accounts and records relating to the performance of the Contractor and to have them audited by auditors of the GOP or the Procuring Entity, as may be required.

13. Advance Payment

The Procuring Entity shall, upon a written request of the Contractor which shall be submitted as a Contract document, make an advance payment to the Contractor in an amount not exceeding fifteen percent (15%) of the total contract price, to be made in lump sum, or at the most two installments according to a schedule specified in the SCC, subject to the requirements in Annex "E" of the 2016 revised IRR of RA No. 9184.

14. Progress Payments

The Contractor may submit a request for payment for Work accomplished. Such requests for payment shall be verified and certified by the Procuring Entity's Representative/Project Engineer. Except as otherwise stipulated in the SCC, materials and equipment delivered on the site but not completely put in place shall not be included for payment.

15. Operating and Maintenance Manuals

15.1. If required, the Contractor will provide "as built" Drawings and/or operating and maintenance manuals as specified in the SCC.

15.2. If the Contractor does not provide the Drawings and/or manuals by the dates stated above, or they do not receive the Procuring Entity's Representative's approval, the Procuring Entity's Representative may withhold the amount stated in the SCC from payments due to the Contractor.

Ms

SECTION V.

SPECIAL CONDITIONS OF CONTRACT

H

Special Conditions of Contract

GCC Clause	
2	<i>The Intended Completion Date is 45 calendar days upon receipt of the Notice to Proceed.</i>
4.1	<i>The Procuring Entity shall give possession in full the parts of the Site to the Contractor upon receipt of the Notice to Proceed.</i>
6	The site investigation reports are: Site Inspection Report
7.2	<i>In case of semi-permanent structures, such as buildings of types 1, 2, and 3 as classified under the National Building Code of the Philippines, concrete/asphalt roads, concrete river control, drainage, irrigation lined canals, river landing, deep wells, rock causeway, pedestrian overpass, and other similar semi-permanent structures.] Five (5) years.</i>
10	a. Dayworks are applicable at the rate shown in the Contractor's original Bid.
11.1	"No further instruction."
11.2	"No further instruction."
13	The amount of the advance payment shall not exceed Fifteen Percent (15%) of the total contract price to be recouped every progress billing.
14	Materials and equipment delivered on the site but not completely put in place shall not be included for payment.
15.1	"No further instructions;"
	The date by which "as built" drawings are required is 15 days prior turn-over and acceptance.
15.2	"No further instructions;"

Hs

SECTION VI.

SPECIFICATIONS

[See attached file.]

Fi

Name of Project : REPAIR / IMPROVEMENT OF MULTI – PURPOSE BUILDING
(BARANGAY HALL)

Location : Glamang, Magsaysay, Davao Del Sur


SPECIFICATIONS

<i>Item</i>	<i>Description</i>	<i>Unit</i>	<i>Quantity</i>
B.5	Project Billboard/ Signboard	each	1.00
B.7	Occupational Safety and Health	L.S.	1.00
801(1)	Removal of Structures and Obstruction	L.S.	1.00
903(1)	Formworks and Falseworks	L.S.	1.00
1010(2)b	Doors (Wood Panel)	sq.m.	2.94
1010(1)	Frames (Jambs, Sills, Head Transoms and Mullions)	set	5.00
1002(4)	Finishing Hardware	L.S.	1.00
1008(1)c	Aluminum Glass Windows, Awning Type	sq.m.	23.74
1003(1)	4.5mm Marine Plywood on Metal Frame Ceiling	sq.m.	83.00
1018(1)	Glazed Tiles	sq.m.	8.30
1018	Unglazed Tiles	sq.m.	69.00
1007(1)d	Aluminum Glass Door, (Sliding / Fixed Type)	sq.m.	10.50
1003 (2)	6.0mm thk. Fiber Cement Board on Metal Frame Double Wall Partition	sq.m.	32.70


NOTE:

Specifications shall be in accordance with the DPWH Standard Specifications for Public Works Structures Volume III, 2019 Edition

Prepared by:

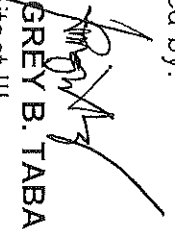
REXIE GREY B. TABAY
Architect III

Reviewed by:

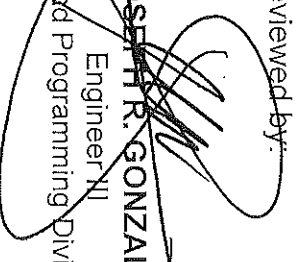
JOSEPH R. GONZALES
Engineer III
Planning and Programming Division Head

Approved by:


LEONERL MARCH P. SUARIO
Provincial Engineer

Name of Project : REPAIR, IMPROVEMENT OF MULTI – PURPOSE BUILDING
(BARANGAY HALL)

Location : Glamang, Magsaysay, Davao Del Sur

SPECIFICATIONS

<i>Item</i>	<i>Description</i>	<i>Unit</i>	<i>Quantity</i>
1014(1)b2	Pre-painted Metal Sheets, above 0.427mm, Rib Type, Long Span	sq.m.	120.60
1013 (2)a1	Fabricated Metal Roofing Accessory, Gauge 26 (0.551mm), Hip Roll	Ln.m.	32.00
1013 (2)b1	Fabricated Metal Roofing Accessory, Gauge 24 (0.704mm), Gutters	Ln.m.	37.00
1002 (4)	Plumbing Fixtures	L.S.	1.00
1001 (9)	Storm Drainage Downspout	L.S.	1.00
1032 (1)a	Painting Works (Masonry / Concrete)	sq.m.	146.00
1032 (1)b	Painting Works, Wood	sq.m.	139.32
1032 (1)c	Painting Works, Steel	sq.m.	10.00
1201 (7)c	Water Tank, Polyethelene	set	1.00
1100 (10)	Conduits, Boxes & Fittings (Conduit Works / Conduit Rough-In)	L.S.	1.00
1101 (33)	Wires and Wiring Devices	L.S.	1.00
1102 (1)	Panelboard with Main & Branch Breakers	L.S.	1.00
1103 (1)	Lighting Fixtures	L.S.	1.00
1200 (2)b	Oscillating Wall Fan	set	2.00
1200 (13)a	Air Conditioning System, Package/Split type	L.S.	1.00


NOTE:

Specifications shall be in accordance with the DPWH Standard
Specifications for Public Works Structures Volume III, 2019 Edition

Prepared by:


REXIE GREY B. TABAY
Architect III

Reviewed by:

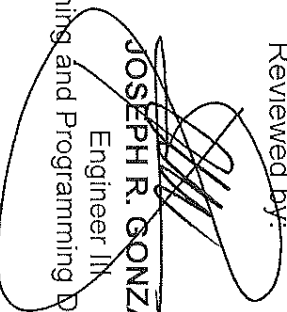
JOSEPH R. GONZALES
Engineer III
Planning and Programming Division Head

Approved by:


LEONERL MARCH P. SUARIO
Provincial Engineer

SECTION VII.

DRAWINGS

[The **Detailed Engineering Design** is available at the Provincial Government of Davao del Sur, Procurement Management Office, Office of the BAC Secretariat for Infrastructure Projects, Room 16, Executive Building of Provincial Capitol, Mati, Digos City, upon purchase of the corresponding bidding documents.]

H



REPUBLIC OF THE PHILIPPINES
PROVINCE OF DAVAO DEL SUR
PROVINCIAL ENGINEER'S OFFICE
SAN AGUSTIN, DIGOS CITY, DAVAO DEL SUR



DETAILED ARCHITECTURAL AND ENGINEERING DESIGN
FOR
**REPAIR/IMPROVEMENT OF MULTI-PURPOSE BUILDING
(BARANGAY HALL)**
LOCATION: GLAMANG, MAGSAYSAY, DAVAO DEL SUR

SUBMITTED:


JOSEPH R. GONZALES


ENGINEER - III
PLANNING AND PROGRAMMING DIV. HEAD

RECOMMENDING APPROVAL:



LEONERL MARCH P. SUARION
PROVINCIAL ENGINEER

APPROVED:


YVONNE RONA CAGAS
PROVINCIAL GOVERNOR

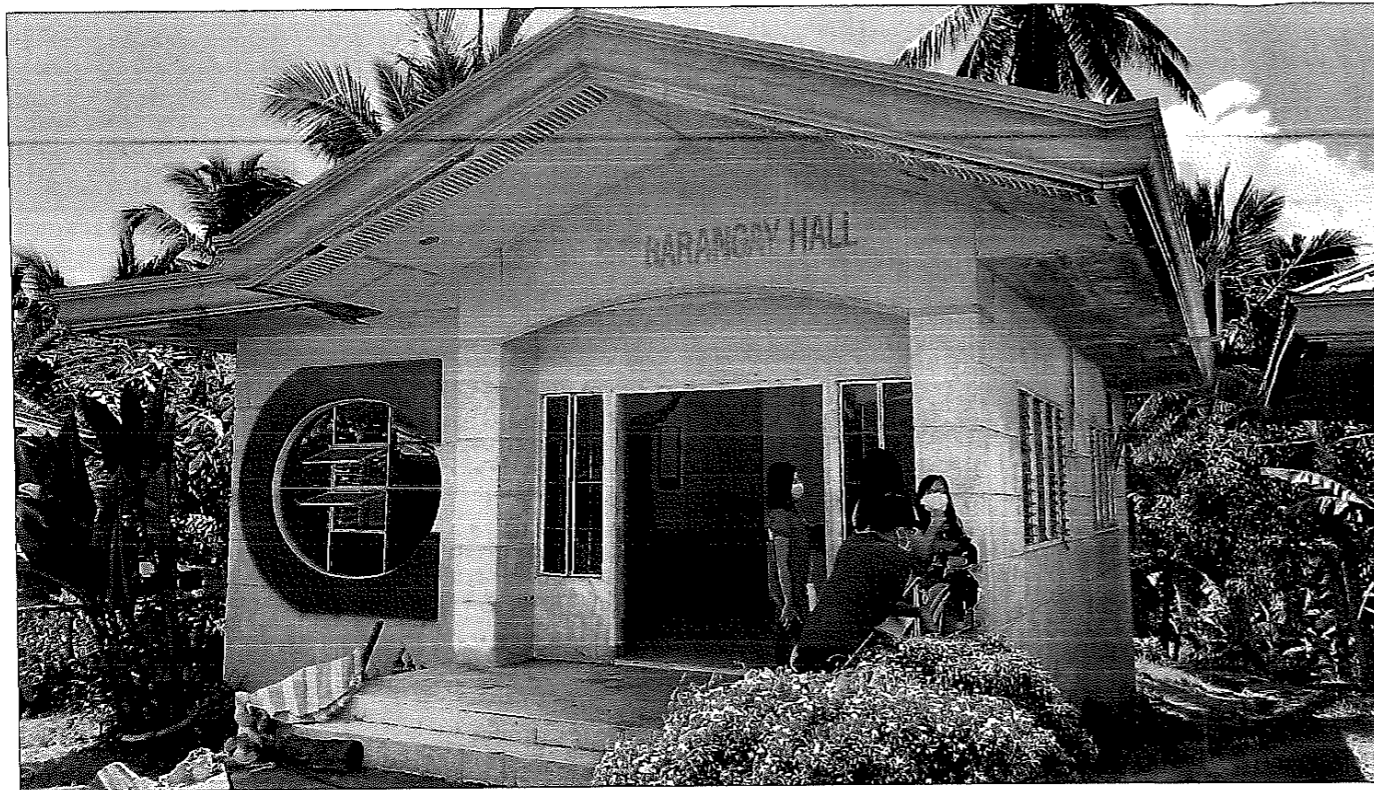

1 EXTERIOR VIEW
A-1 DRAWN NOT TO SCALE

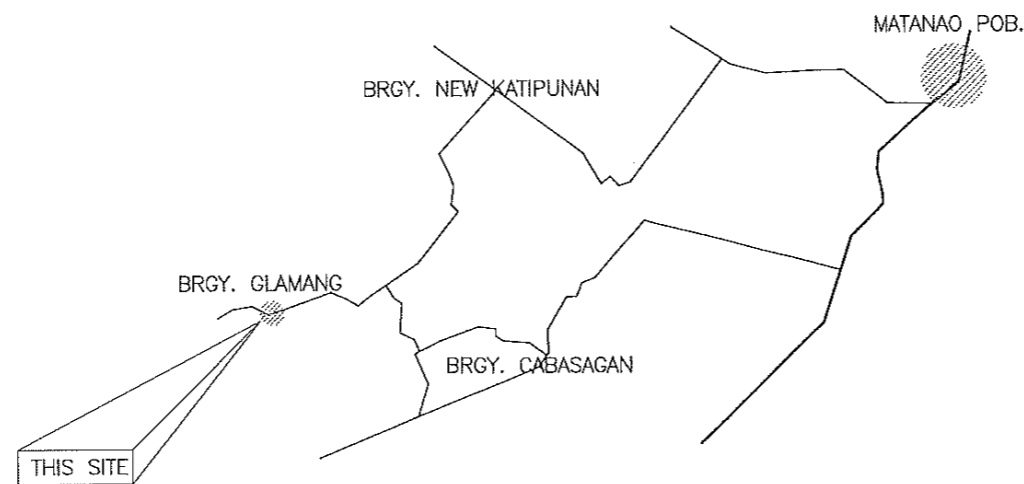

2 SITE DEVELOPMENT PLAN
A-1 SCALE 1:400 M.

3 VICINITY MAP
A-1 DRAWN NTS

TABLE OF CONTENTS		REPUBLIC OF THE PHILIPPINES DEPARTMENT OF PUBLIC WORKS AND HIGHWAYS
		OFFICE OF THE BUILDING OFFICIAL
		DISTRICT/CITY/MUNICIPALITY
A.0	ARCHITECTURAL	
A-1	EXTERIOR VIEW ✓ SITE DEV. PLAN ✓ VICINITY MAP ✓	
A-2	FLOOR PLAN ✓ FRONT ELEVATION ✓ REAR ELEVATION ✓	
A-3	RIGHT SIDE ELEVATION ✓ LEFT SIDE ELEVATION ✓	
A-4	FLOOR TILE LAYOUT ✓ CEILING PLAN ✓	LAND USE AND ZONING
A-5	ROOF PLAN ✓ RAINWATER TANK DETAIL ✓	
A-6	SCHEDULE OF DOOR ✓ & WINDOWS ✓	
E.0	ELECTRICAL	LINE AND GRADE
E-1	POWER LAYOUT ✓ LIGHTING LAYOUT ✓ LEGEND ✓ NOTES & SPECIFICATIONS ✓ SCOPE OF WORKS ✓	
E-2	SCHEDULE OF LOADS ✓ SINGLE LINE DIAGRAM ✓ COMPUTATION ✓	ARCHITECTURAL
0.0	OTHER	STRUCTURAL
D-1	PROJECT BILLBOARD DETAIL ✓	
D-2	SUMMARY OF QUANTITIES ✓	
		SANITARY
		ELECTRICAL
		MECHANICAL



REPUBLIC OF THE PHILIPPINES
PROVINCIAL ENGINEER'S OFFICE
SAN AGUSTIN, DIGOS CITY, DAVAO DEL SUR

PROJECT TITLE:
**REPAIR /IMPROVEMENT OF
MULTI-PURPOSE BUILDING
(BARANGAY HALL)**

LOCATION:
GLAMANG, MAGSAYSAY, DAVAO DEL SUR

PREPARED BY:
[Signature]
REXIE GREY B. TABAY
ARCHITECT III

REVIEWED BY:
[Signature]
JOSEPH R. GONZALES
ENGINEER - III
PLANNING AND PROGRAMMING DIV. HEAD

RECOMMENDING APPROVAL:
[Signature]
LEONER MARCH P. SUARIO
PROVINCIAL ENGINEER

APPROVED BY:
[Signature]
YVONNE RONA CAGAS
PROVINCIAL GOVERNOR

SHEET NO.:
A-1
1 10



SCOPE OF WORKS:


DEMOLITION/REMOVAL

- REMOVAL OF TOILET TILES
- REMOVAL OF TOILET FIXTURES
- REMOVAL OF PANTRY TILES
- REMOVAL OF ROOFING
- REMOVAL OF GUTTER
- REMOVAL OF CEILING
- REMOVAL OF DOORS AND JAMBS
- REMOVAL/DEMOLITION OF INTERIOR DRYWALL PARTITION
- REMOVAL OF JALOUSIE WINDOWS

REPAIR & INSTALLATION


- INSTALLATION OF TOILET & PANTRY TILES
- INSTALLATION OF WATER CLOSET W/ BIDET
- INSTALLATION OF UNIRAL & FAUCET (S.S.)
- INSTALLATION OF TOILET PAPER HOLDER (S.S.)
- INSTALLATION OF COUNTER TILES
- INSTALLATION OF ROOFING
- INSTALLATION OF GUTTER
- INSTALLATION OF DOORS AND JAMBS
- INSTALLATION OF 6.0MM THK FICEM BOARD
- INTERIOR DRYWALL PARTITION
- INSTALLATION OF ANALOK WINDOWS, AWNING/FIXED
- REPAINTING OF WALLS, STEEL, WOOD & CONCRETE SURFACES
- REPAIR OF WALL CRACKS W/ EPOXY
- INSTALLATION OF 3" PVC DOWNSPOUT
- INSTALLATION OF CEILING
- ELECTRICAL WORKS
- SUPPLY & INSTALLATION OF PE RAINWATER TANK

  -  6.0MM THK. FIBER CEMENT BOARD ON METAL STUDDINGS, PAINTED FINISH.
-  EXISTING CONCRETE WALL TO REPAIR CRACKS, TO REPAINT

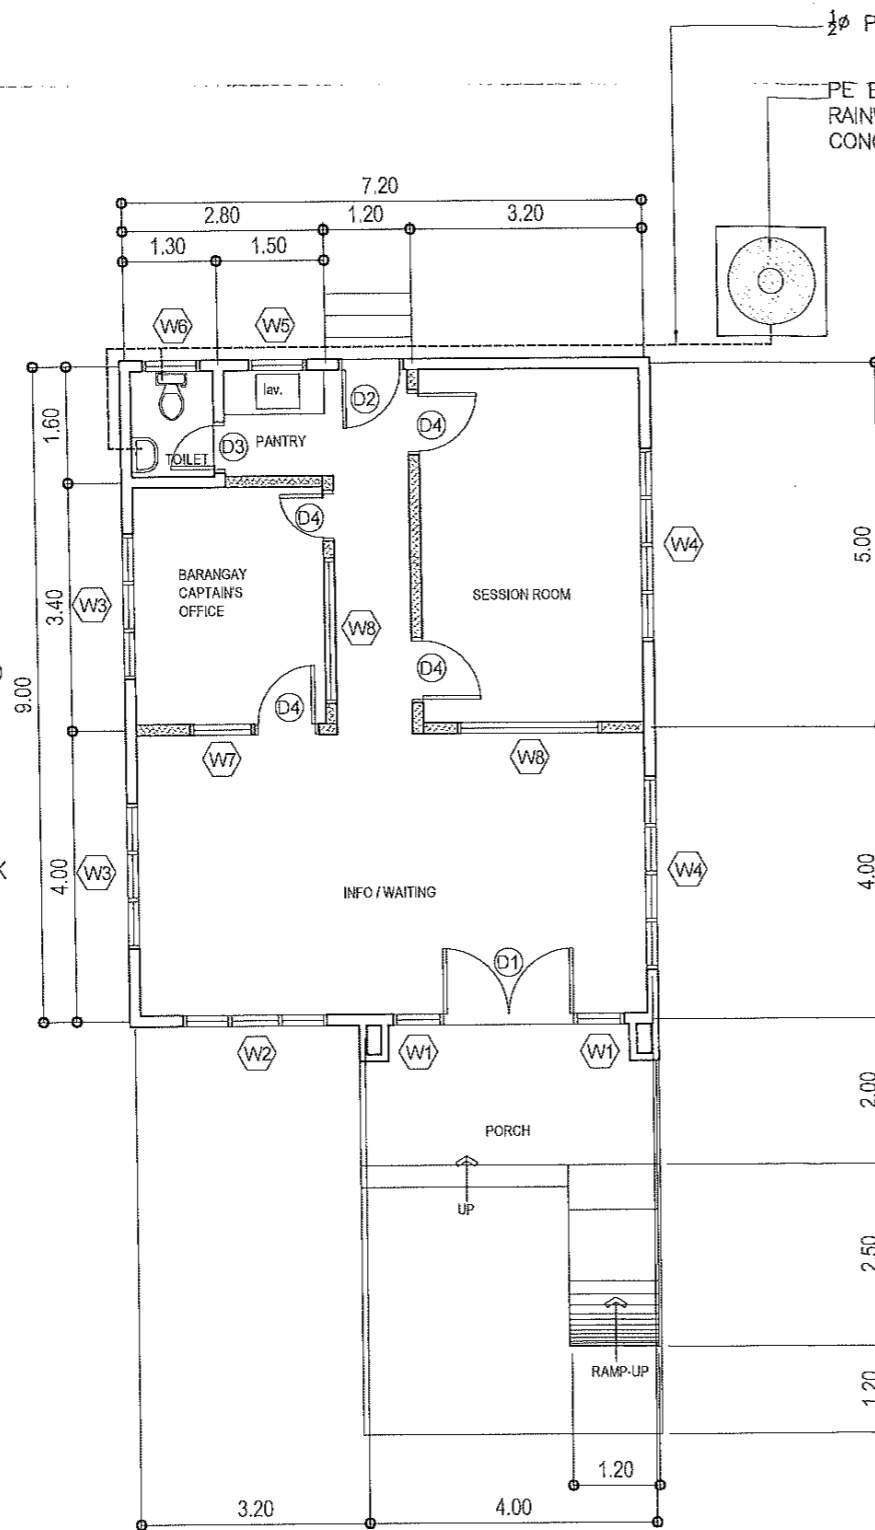


1 FLOOR PLAN
SCALE 1:100 M.



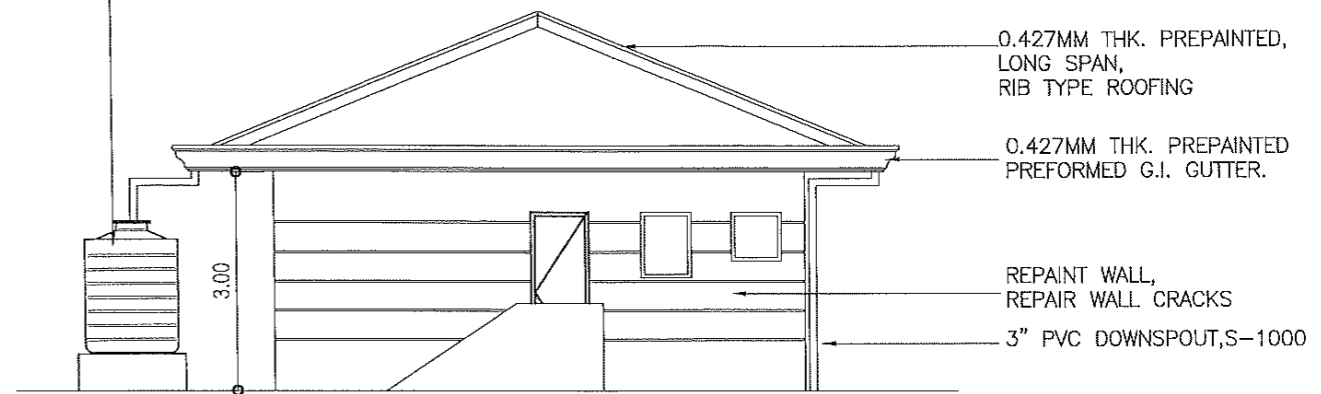


1/2" PE WATER PIPE LINE.
PE BLUE 2,000 LITER CAPACITY RAINWATER TANK W/ CONCRETE BASE PLATFORM

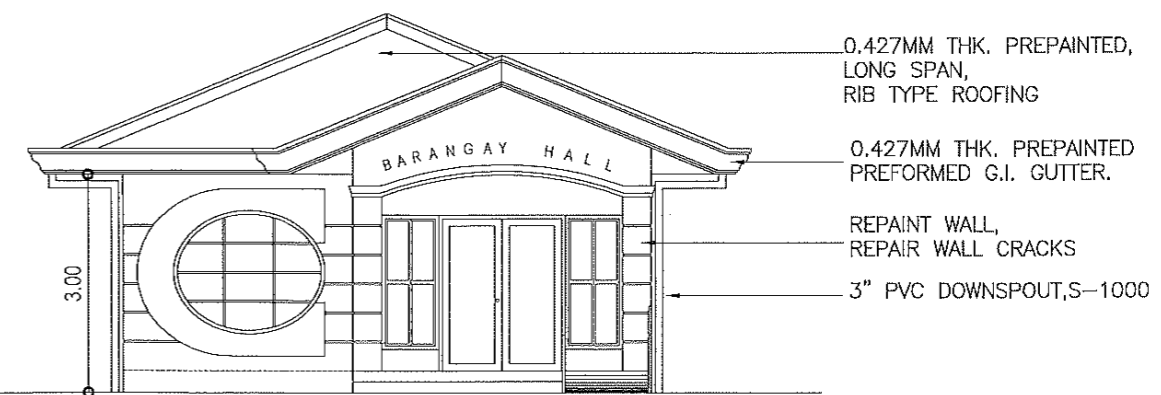


3 REAR ELEVATION
SCALE 1:100 M.




2 FRONT ELEVATION
SCALE 1:100 M.

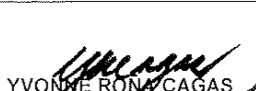 <p>REPUBLIC OF THE PHILIPPINES PROVINCIAL ENGINEER'S OFFICE SAN AGUSTIN, DIGOS CITY, DAVAO DEL SUR</p>	<p>PROJECT TITLE: REPAIR /IMPROVEMENT OF MULTI-PURPOSE BUILDING (BARANGAY HALL)</p>	<p>PREPARED BY:  REXIE GREY B. TABAY ARCHITECT III</p>	<p>REVIEWED BY:  JOSEPH R. GONZALES ENGINEER - III PLANNING AND PROGRAMMING DIV. HEAD</p>	<p>RECOMMENDING APPROVAL:  LEONER MARCH P. SUARIO PROVINCIAL ENGINEER</p>	<p>APPROVED BY:  YVONNE ROMO CAGAS PROVINCIAL GOVERNOR</p>	<p>SHEET NO.:</p> <p style="text-align: center;">A-2</p> <p style="text-align: center;">2 / 10</p>
	<p>LOCATION: GLAMANG, MAGSAYSAY, DAVAO DEL SUR</p>					

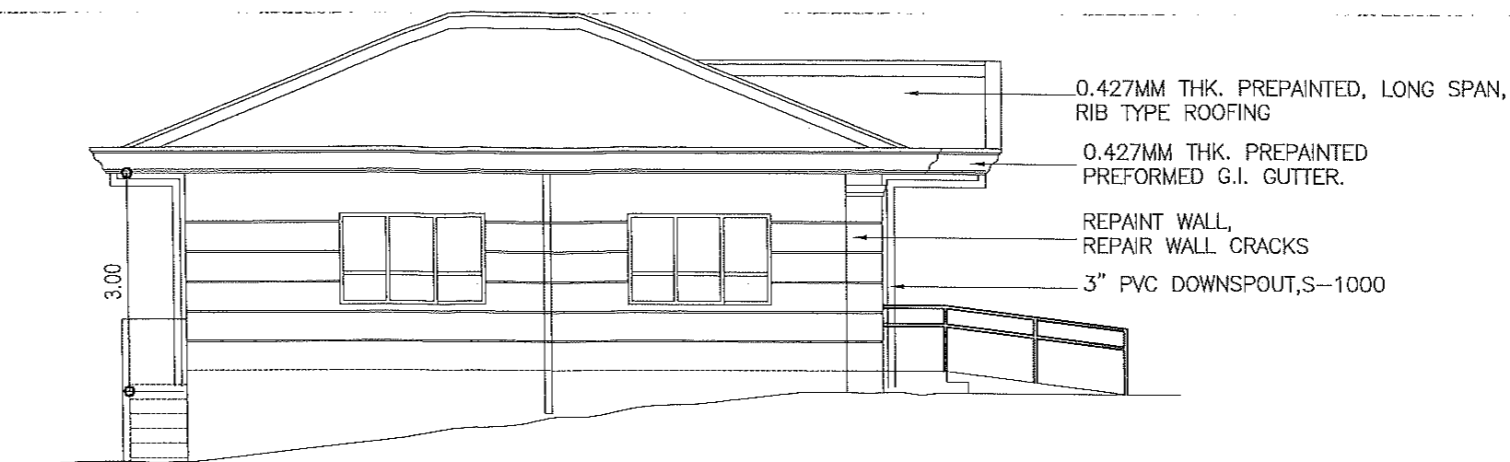

2 LEFT SIDE ELEVATION
A-3 SCALE 1:100 M.

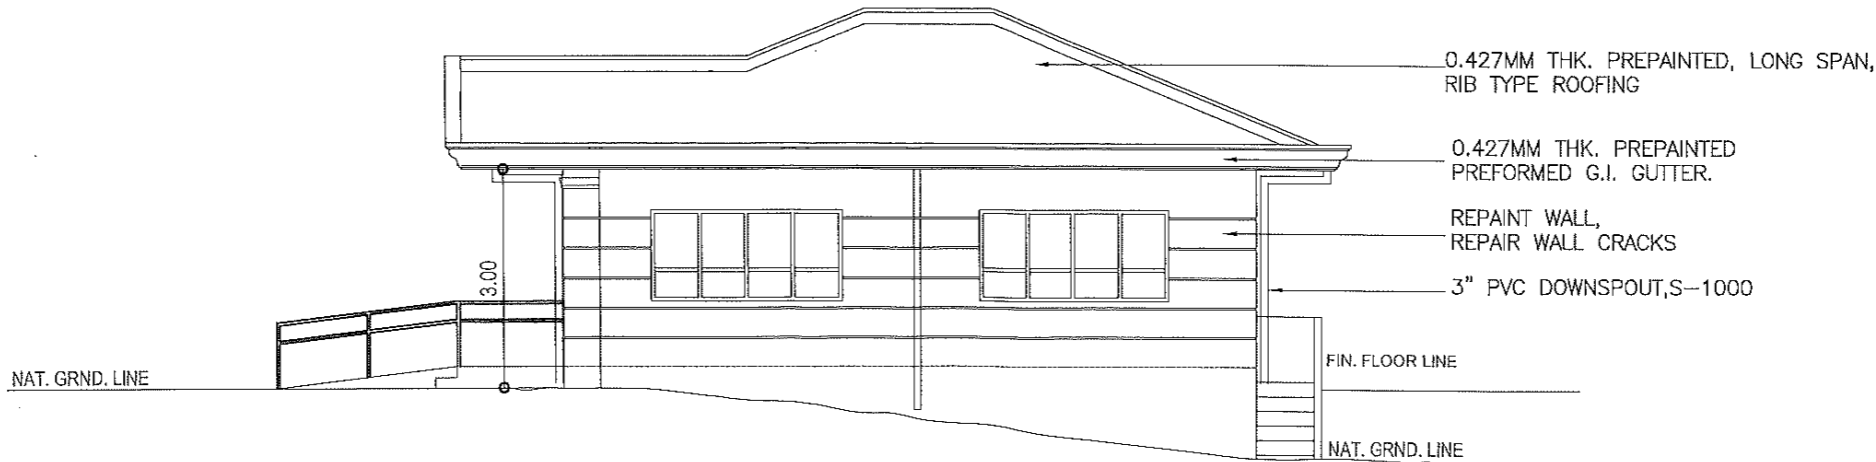


1 RIGHT SIDE ELEVATION
A-3 SCALE 1:100 M.




REPUBLIC OF THE PHILIPPINES
PROVINCIAL ENGINEER'S OFFICE
SAN AGUSTIN, DIGOS CITY, DAVAO DEL SUR

PROJECT TITLE: REPAIR /IMPROVEMENT OF MULTI-PURPOSE BUILDING (BARANGAY HALL)	PREPARED BY: <i>[Signature]</i> REXIE GREY B. TABAY ARCHITECT III	REVIEWED BY: <i>[Signature]</i> JOSEPH R. GONZALES ENGINEER - III PLANNING AND PROGRAMMING DIV. HEAD	RECOMMENDING APPROVAL: <i>[Signature]</i> LEONER MARCH P. SUARIO PROVINCIAL ENGINEER	APPROVED BY: <i>[Signature]</i> YVONNE RON CAGAS PROVINCIAL GOVERNOR	SHEET NO.: A-3 3 10
LOCATION: GLAMANG, MAGSAYSAY, DAVAO DEL SUR					

40MMx40MM CERAMIC
TILES GLAZED WALL TILES
4-LAYERS.
40MMx40MM CERAMIC
TILES UNGLAZED FLOOR-TILES.
60MMx60MM SYNTHETIC GLAZED
GRANITE FLOOR TILES.

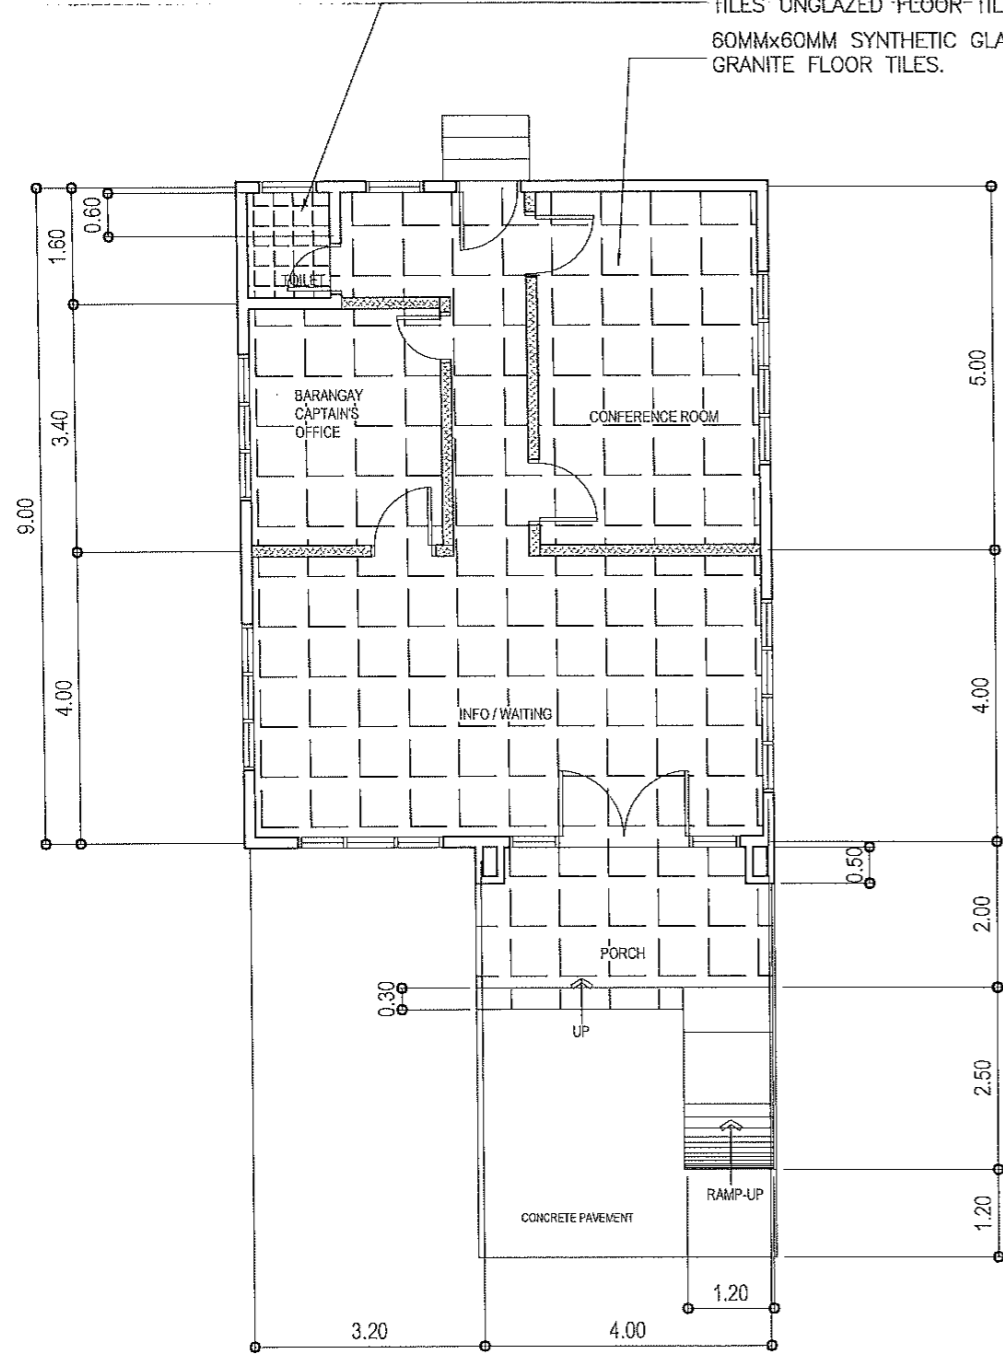

1 FLOOR TILE LAYOUT
A-4 SCALE 1:100 M.

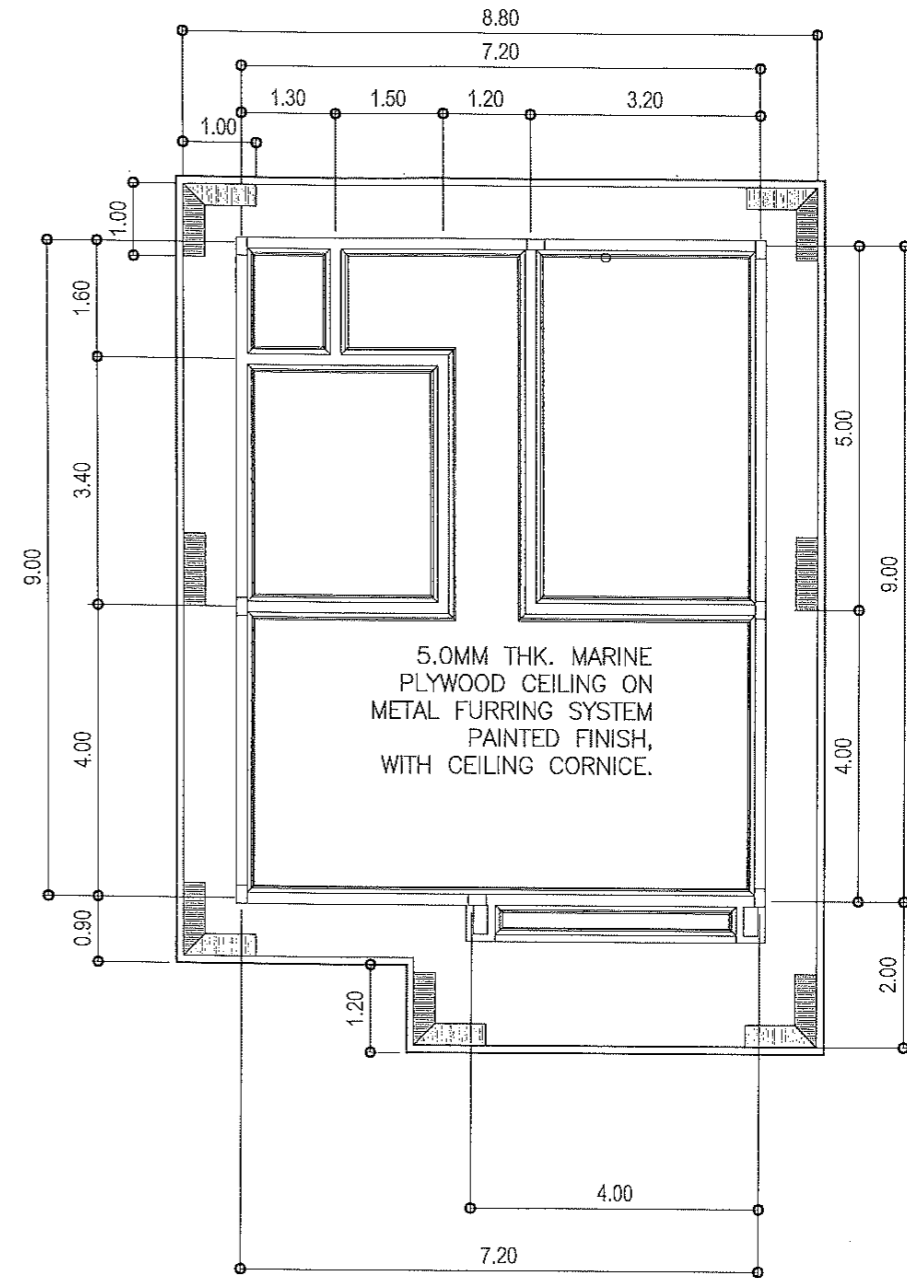

2 CEILING PLAN
A-4 SCALE 1:100 M.



REPUBLIC OF THE PHILIPPINES
PROVINCIAL ENGINEER'S OFFICE
SAN AGUSTIN, DIGOS CITY, DAVAO DEL SUR

PROJECT TITLE:
**REPAIR /IMPROVEMENT OF
MULTI-PURPOSE BUILDING
(BARANGAY HALL)**
LOCATION:
GLAMANG, MAGSAYSAY, DAVAO DEL SUR


PREPARED BY:
[Signature]
REXIE GREY B. TABAY
ARCHITECT III

REVIEWED BY:
[Signature]
JOSEPH R. GONZALES
ENGINEER - II
PLANNING AND PROGRAMMING DIV. HEAD

RECOMMENDING APPROVAL:
[Signature]
LEONERL MARCH P. SUARIO
PROVINCIAL ENGINEER

APPROVED BY:
[Signature]
YVONNE ROMA CAGAS
PROVINCIAL GOVERNOR


SHEET NO.:
A-4
4 10

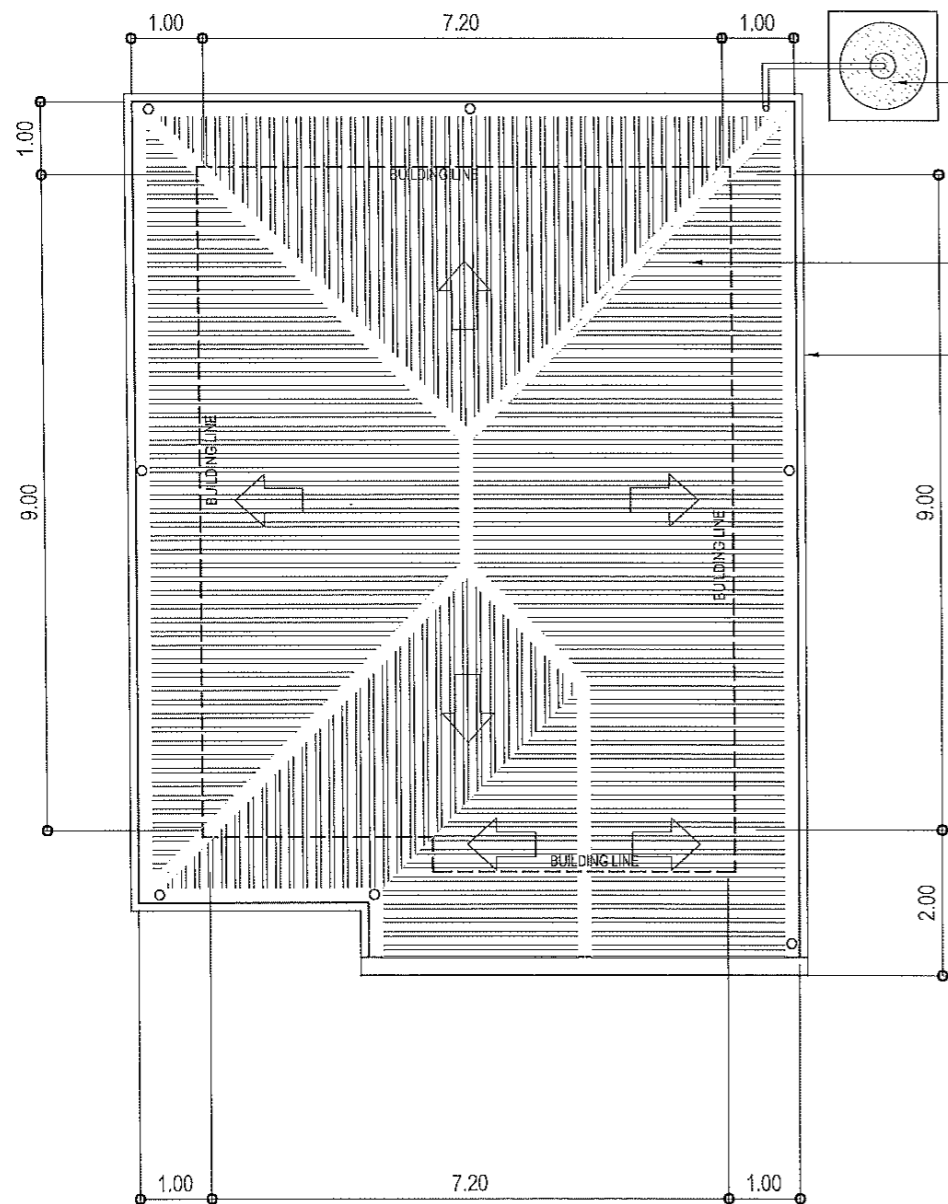


PE BLUE 2,000 LITER CAPACITY RAINWATER TANK W/ CONCRETE BASE PLATFORM

0.427MM THK. PREPAINTED, LONG SPAN, RIB TYPE ROOFING

0.427MM THK. PREPAINTED PREFORMED G.I. GUTTER.

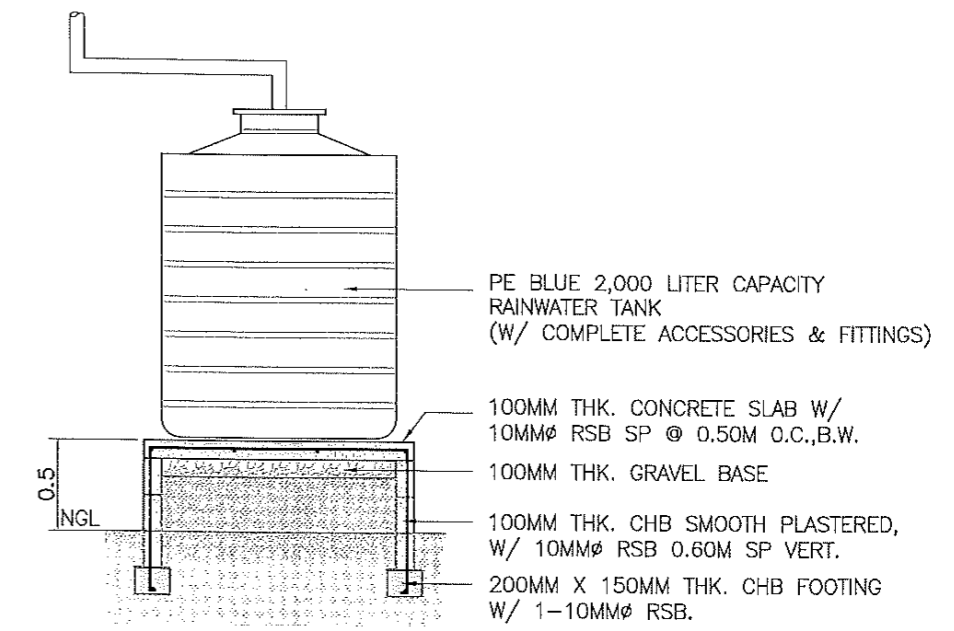

SECTION

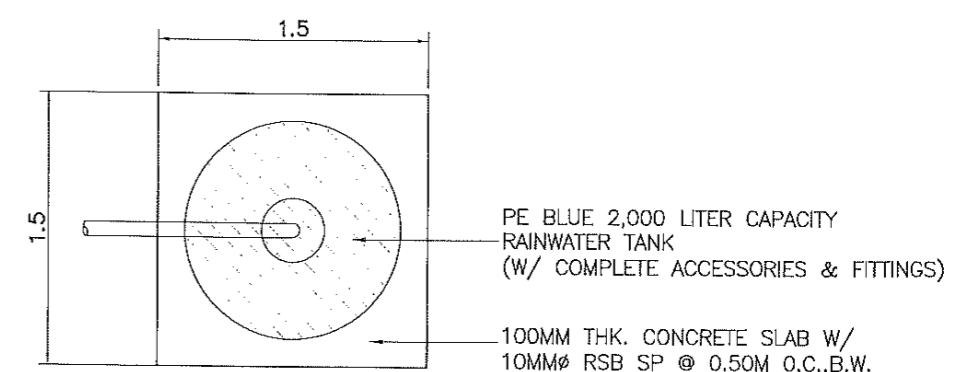

PLAN

1 ROOF PLAN
A-5 SCALE 1:100 M.

2 RAINWATER TANK DETAIL
A-5 SCALE 1:40 M.



REPUBLIC OF THE PHILIPPINES
PROVINCIAL ENGINEER'S OFFICE
SAN AGUSTIN, DIGOS CITY, DAVAO DEL SUR

PROJECT TITLE:
REPAIR /IMPROVEMENT OF MULTI-PURPOSE BUILDING (BARANGAY HALL)

LOCATION:
GLAMANG, MAGSAYSAY, DAVAO DEL SUR

PREPARED BY:
[Signature]
REXIE GREY B. TABAY
ARCHITECT III

REVIEWED BY:
[Signature]
JOSEPH R. GONZALES
ENGINEER - III
PLANNING AND PROGRAMMING DIV. HEAD

RECOMMENDING APPROVAL:
[Signature]
LEONERL WARCH P. SUARIO
PROVINCIAL ENGINEER

APPROVED BY:
[Signature]
YVONNE ROMA CAGAS
PROVINCIAL GOVERNOR

SHEET NO.:
A-5
5 10

SCHEDULE OF DOORS SCALE 1 : 30 MTS.				
DRAWING				
MARK	D1	D2	D3	D4
LOCATION	MAIN ENTRY	OFFICES	TOILET	OFFICES
QUANTITY	1 SET	1 SETS	1 SET	4 SETS
SPECIFICATION	5.0MM THK BRONZE GLASS, ANOLOK FRAME	PANEL DOOR, SHOP MADE, K.D. LAUAN OR ITS EQUIV., SOLVENT TYPE PAINT FINISH	PVC DOOR W/ BUILT-IN DOOR KNOB PAD	6MM THK. BRONZE GLASS DOOR ANOLOK FRAME
HARDWARE	<ul style="list-style-type: none"> PULL HANDLE STAINLESS STEEL DOOR LATCH 	<ul style="list-style-type: none"> LEVER TYPE DOOR HANDLE 3 SETS 3 1/2" X 3 1/2" LOOSE PIN BUTT. HINGES 	<ul style="list-style-type: none"> ANTIQUE BRASS CYLINDRICAL DOOR KNOB 	

SCHEDULE OF WINDOWS SCALE 1 : 50 MTS.									
DRAWING									
MARK	W1	W2	W3	W4	W5	W6	W7	W8	
LOCATION	WAITING AREA	WAITING AREA	INFORMATION / BRGY CAPT'S OFFICE	WAITING AREA / SESSION HALL	SINK AREA	TOILET	OFFICE	SESSION ROOM	
QUANTITY	2 SETS	1 SET	2 SETS	2 SETS	1 SET	1 SET	1 SET	2 SET	
SPECIFICATION	5mm THK. BRONZE GLASS ON ANOLOK FRAME, AWNING AND FIXED TYPE.	5mm THK. BRONZE GLASS ON ANOLOK FRAME, AWNING AND FIXED TYPE.	5mm THK. BRONZE GLASS ON ANOLOK FRAME, AWNING AND FIXED TYPE.	5mm THK. BRONZE GLASS ON ANOLOK FRAME, AWNING AND FIXED TYPE.	5mm THK. BRONZE GLASS ON ANOLOK FRAME, AWNING TYPE.	5mm THK. BRONZE GLASS ON ANOLOK FRAME, AWNING TYPE.	5mm THK. BRONZE GLASS FIXED TYPE.	5mm THK. BRONZE GLASS FIXED TYPE.	
HARDWARE									



REPUBLIC OF THE PHILIPPINES
PROVINCIAL ENGINEER'S OFFICE
 SAN AGUSTIN, DIGOS CITY, DAVAO DEL SUR

PROJECT TITLE:
**REPAIR /IMPROVEMENT OF
 MULTI-PURPOSE BUILDING
 (BARANGAY HALL)**
 LOCATION:
 GLAMANG, MAGSAYSAY, DAVAO DEL SUR

PREPARED BY:

REXIE GREY B. TABAY
 ARCHITECT III

REVIEWED BY:

JOSEPH R. GONZALES
 ENGINEER - III
 PLANNING AND PROGRAMMING DIV. HEAD

RECOMMENDING APPROVAL:




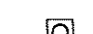
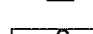

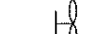
LEONERL MARCH P. SUARIO
 PROVINCIAL ENGINEER

APPROVED BY:

YVONNE RONY CAGAS
 PROVINCIAL GOVERNOR

SHEET NO.:
A-6
 6 10

LEGEND

-  Service Entrance Single Phase
-  Kilowatt-Hour Meter
-  Panelboard
-  Circuit Homerun
-  Recessed Pinlight Fixture w/ 12W LED Bulb, Daylight
-  Square Surfaced Downlight Fixture w/ 12W LED Bulb, Daylight
-  18W T8 LED Batten Light, Daylight
-  2 x 3W Twinhead Emergency Light on One Gang Convenience Outlet W/ Plate, Flush Type
-  Two Gang Convenience Outlet w/ Plate, Flush Type, Universal Outlet
-  Two Gang Convenience Outlet w/ Weatherproof Cover and Plate, Flush Type, Universal Outlet
-  Aircondition Unit on Existing ACU outlet w/ Plate, Flush Type
-  One Gang Switch w/ Plate, Flush Type
-  Two Gang Switch w/ Plate, Flush Type
-  16" dia. Steel Wall Fan on One Gang Convenience Outlet w/ Plate
-  Power Circuit Line
-  Lighting Circuit Line

NOTES AND SPECIFICATION

All Electrical Installations herein shall be in accordance with the Latest Rules & Regulations of the Philippine Electrical Code and the Local Power Company.

All Electrical materials to be installed herein must be brand new and of approved type & quality.

Wirings passing through concrete masonry, ceilings, columns, beams, slabs must be concealed type using PVC Pipe or Flexible Pipe.

Whenever Necessary, Pull Box of Proper Sizes and Dimensions shall be provided. Although not indicated in the Plan.

Provide Circuit Directory to be located inside the Panelboard for Circuit Identification.


Mounting Heights above Finish Floor Line

Switches	1.37m	Center
Panelboard	1.83m	Center
Kilowatt-Hour Meter	1.83m	Center
Convenience Outlet	0.30m	Bottom

All Electrical works herein must be done only under the direct supervision of a duly registered Electrical Engineer or Master Electrician.


ELECTRICAL SCOPE OF WORKS

1. Rewiring of all existing electrical wirings and conduits.
2. Removal of all existing Lightings, Switches and Convenience Outlets.
3. Removal of existing Window Type Aircondition Unit and ACU outlet.
4. Removal of existing Panelboard including circuit breakers and other accessories.
5. Installation of New Lightings, Switches, Wall Fan, Aircondition and Convenience Outlets (See Electrical Plan)
6. Installation of New Panelboard, Circuit breakers and other accessories. (See Electrical Plan)
7. Installation of New One - 0.8 hp and One - 1.5 hp Aircondition Units, Split Type, Inverter (See Electrical Plan)

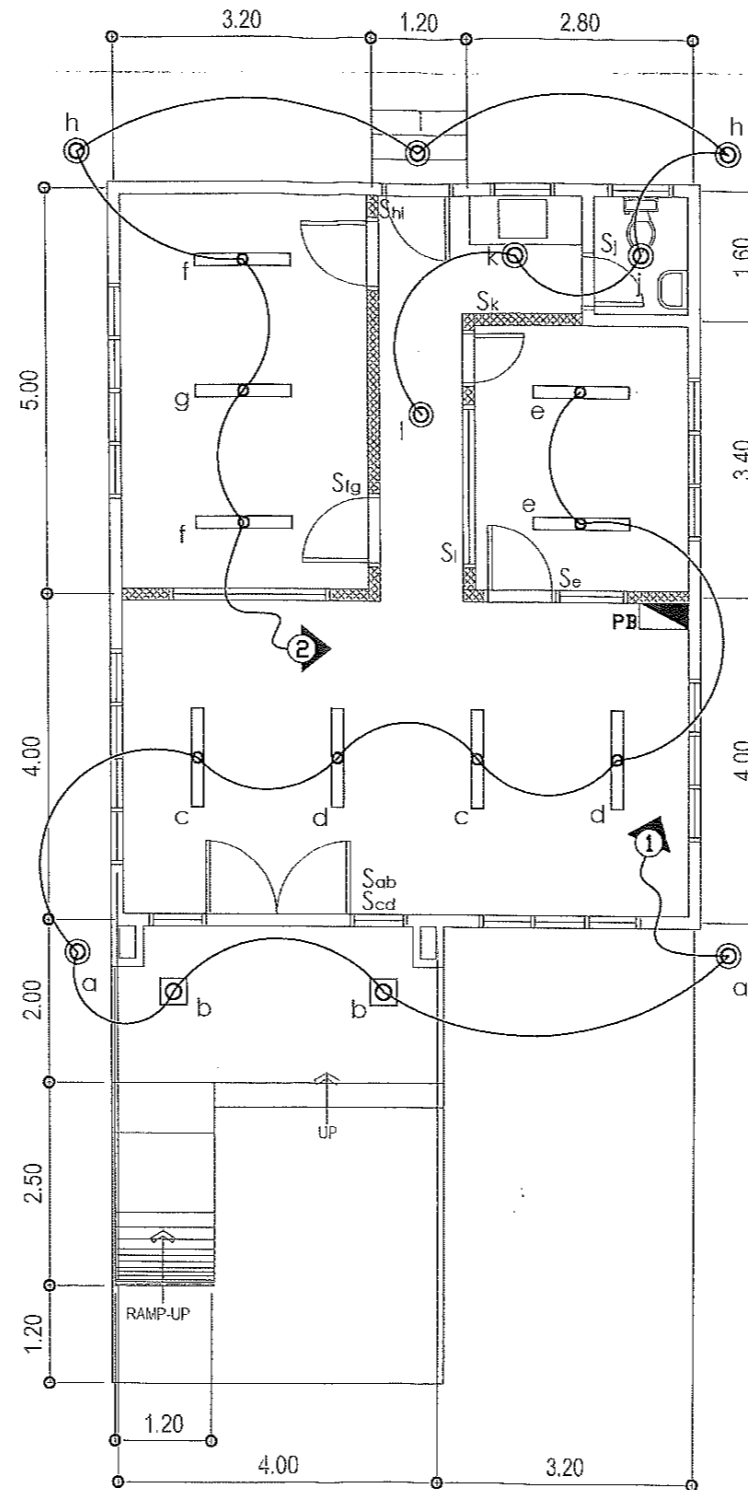

LIGHTING LAYOUT

D N T S

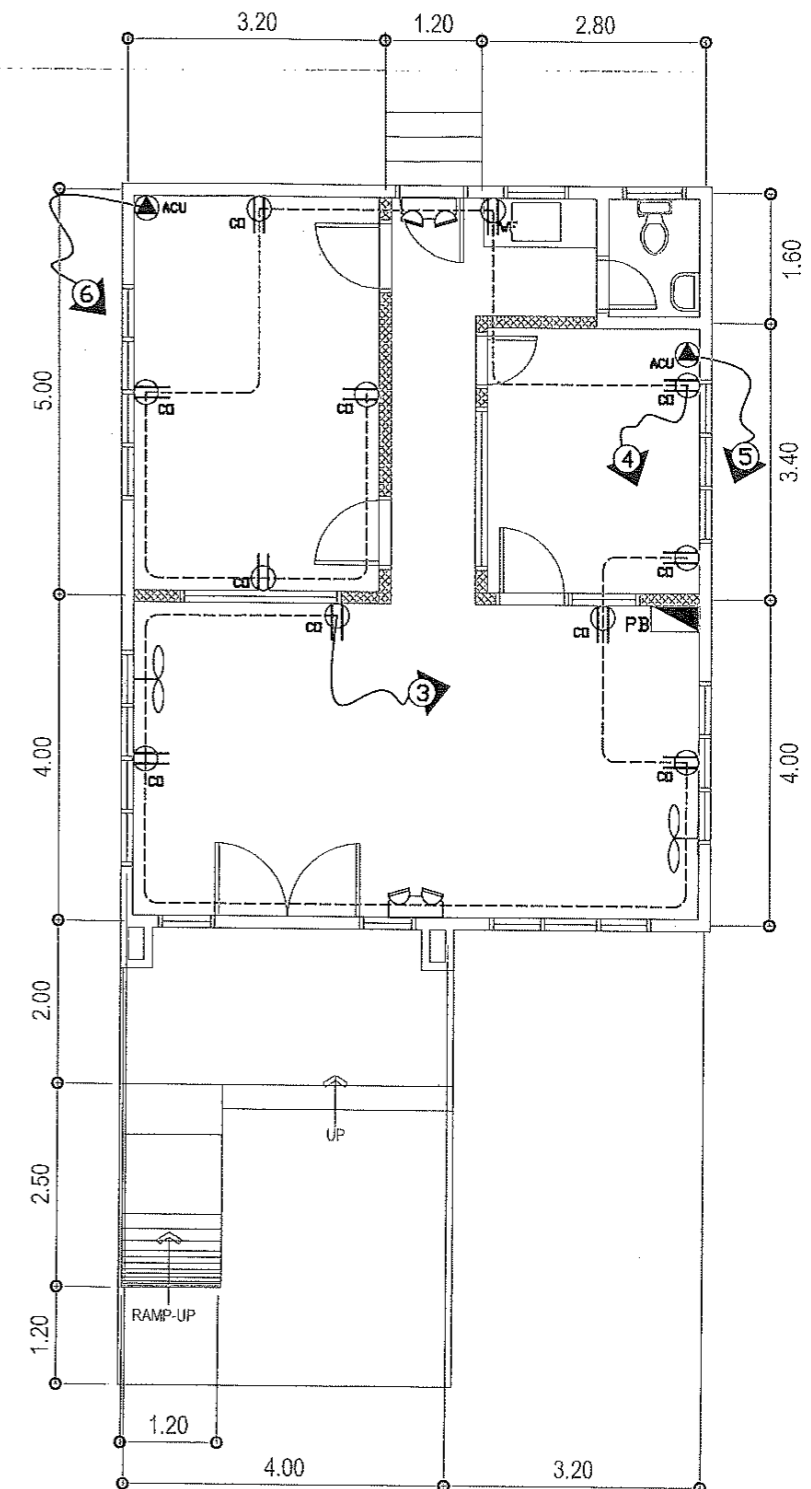


POWER LAYOUT


D N T S





REPUBLIC OF THE PHILIPPINES
PROVINCIAL ENGINEER'S OFFICE
SAN AGUSTIN, DIGOS CITY, DAVAO DEL SUR

PROJECT TITLE:
REPAIR /IMPROVEMENT OF MULTI-PURPOSE BUILDING (BARANGAY HALL)
LOCATION:
GLAMANG, MAGSAYSAY, DAVAO DEL SUR

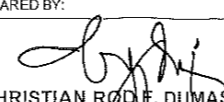PREPARED BY:

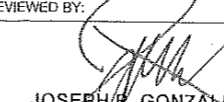CHRISTIAN ROD F. DUMASIG
ENGINEER I
ELECTRICAL ENGINEER

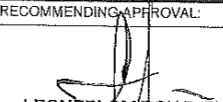REVIEWED BY:

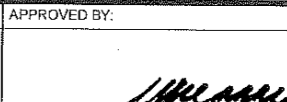JOSEPH R. GONZALES
ENGINEER - III
PLANNING AND PROGRAMMING DIV. HEAD

RECOMMENDING APPROVAL:

LEONERE MARCH P. SUARION
PROVINCIAL ENGINEER


APPROVED BY:

YVONNE RON CAGAS
PROVINCIAL GOVERNOR

SHEET NO.:
E-1
7 10

SCHEDULE OF LOADS

CIRCUIT NO.	DESCRIPTION	QUANTITY	VOLTAGE	VOLT-AMPERE	CURRENT (AMPERE)	CIRCUIT BREAKER	CONDUCTOR SIZE	CONDUIT SIZE
C1	LIGHTING OUTLET (PINLIGHTS, DOWNLIGHTS & LED W/ BATTEN)	10	230	1,000	4.35	20 A	2 - 3.5mm ² THHN Stranded Copper Wire	20mm Ø PVC
C2	LIGHTING OUTLET (PINLIGHTS & LED W/ BATTEN)	9	230	900	3.91	20 A	2 - 3.5mm ² THHN Stranded Copper Wire	20mm Ø PVC
C3	CONVENIENCE OUTLET, WALL FAN & EMERGENCY LIGHT	8	230	1,170	5.09	20 A	2 - 3.5mm ² THHN Stranded Copper Wire	20mm Ø PVC
C4	CONVENIENCE OUTLET & EMERGENCY LIGHT	7	230	1,170	5.09	20 A	2 - 3.5mm ² THHN Stranded Copper Wire	20mm Ø PVC
C5	AIRCONDITION UNIT (0.8 hp) (INVERTER, SPLIT TYPE)	1	230	1,587	6.9	30 A	2 - 5.5mm ² THHN Stranded Copper Wire	20mm Ø PVC
C6	AIRCONDITION UNIT (1.5 hp) (INVERTER, SPLIT TYPE)	1	230	2,300	10	30 A	2 - 5.5mm ² THHN Stranded Copper Wire	20mm Ø PVC
C7	SPARE			2,000	8.7	30 A		
	MAIN			10,127		60 A	2 - 14mm ² THW Stranded Copper Wire	25mm Ø RSC

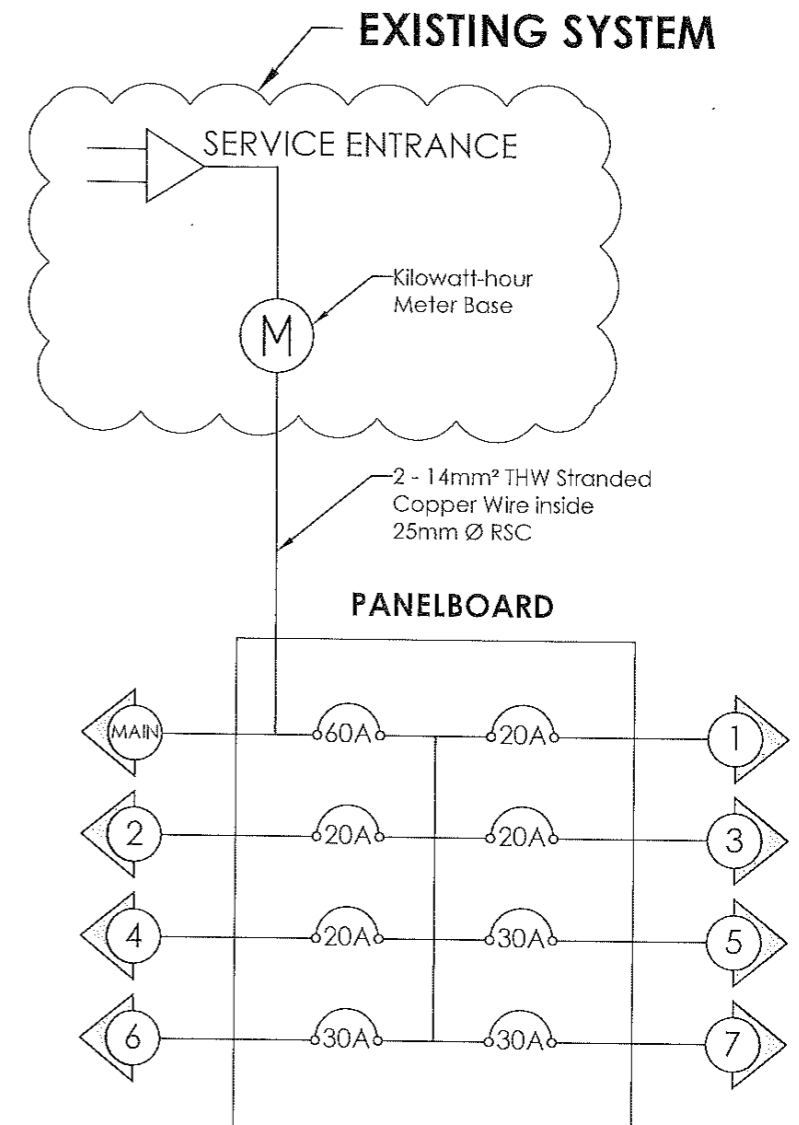SINGLE LINE DIAGRAM



NOTE:
PROVIDE PANELBOARD DIRECTORY.

COMPUTATION

$$I_L = (\text{Total Load} \times 85\% \text{ Demand Factor}) + 25\% \text{ Highest Motor Load}$$

$$I_L = (44.04 \times 0.85) + (10 \times 0.25)$$

$$I_L = 39.93 \text{ A}$$

$$I_{CB} = I_L \times 125\%$$

$$I_{CB} = 39.93 \times 125\%$$

$$I_{CB} = 49.91 \text{ A}$$

USE



2 - 14mm² THW Stranded Copper Wire
inside 25mm Ø RSC

60 AT, 240V, 2P, 60 Hz
As Main Circuit Breaker



REPUBLIC OF THE PHILIPPINES
PROVINCIAL ENGINEER'S OFFICE
SAN AGUSTIN, DIGOS CITY, DAVAO DEL SUR

PROJECT TITLE: REPAIR /IMPROVEMENT OF MULTI-PURPOSE BUILDING (BARANGAY HALL)	PREPARED BY: CHRISTIAN ROY F. DUMASIG ENGINEER I ELECTRICAL ENGINEER	REVIEWED BY: JOSEPH R. GONZALES ENGINEER III PLANNING AND PROGRAMMING DIV. HEAD	RECOMMENDING APPROVAL: LEONER MARCH P. SUARO PROVINCIAL ENGINEER	APPROVED BY: YVONNE RONG CAGAS PROVINCIAL GOVERNOR	SHEET NO.: E-2 8 / 10
LOCATION: GLAMANG, MAGSAYSAY, DAVAO DEL SUR					

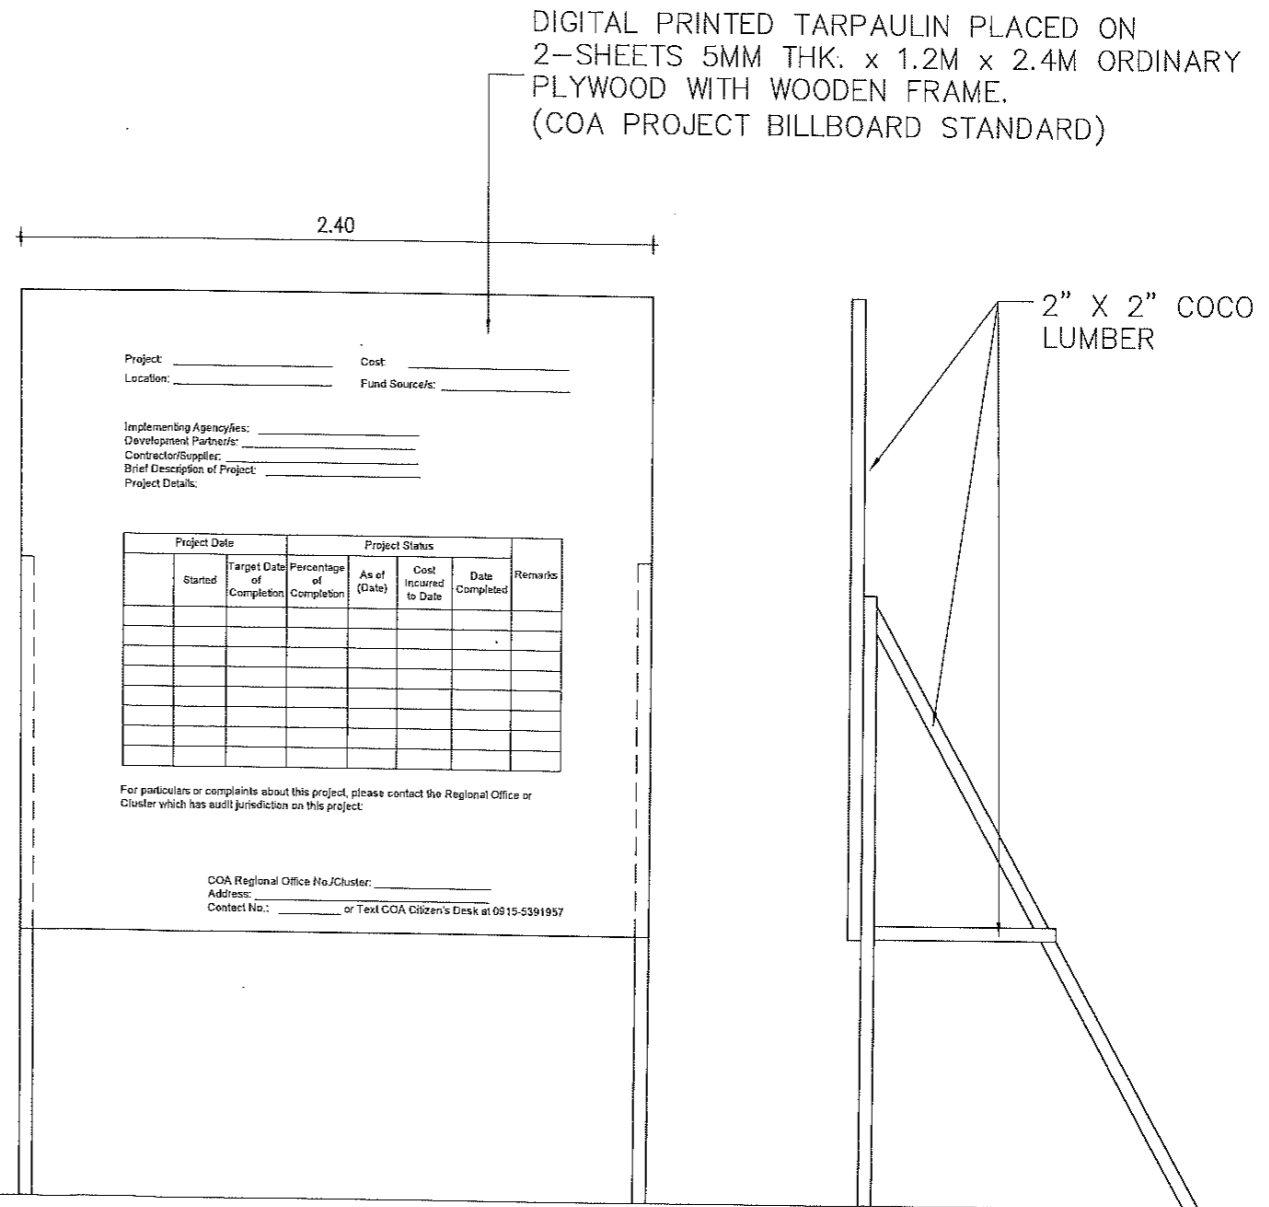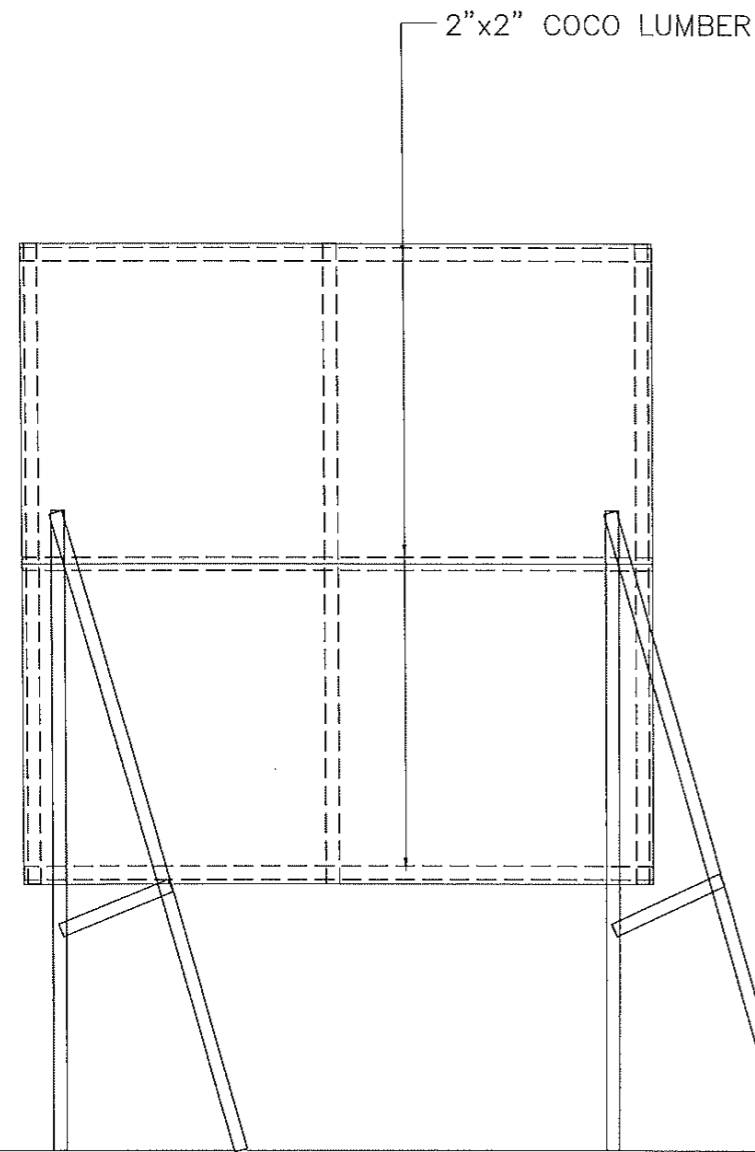

1 PROJECT BILLBOARD DET.
 O-1 DRAWN NOT TO SCALE



REPUBLIC OF THE PHILIPPINES
PROVINCIAL ENGINEER'S OFFICE
 SAN AGUSTIN, DIGOS CITY, DAVAO DEL SUR

PROJECT TITLE:
**REPAIR /IMPROVEMENT OF
 MULTI-PURPOSE BUILDING
 (BARANGAY HALL)**
 LOCATION:
 GLAMANG, MAGSAYSAY, DAVAO DEL SUR

PREPARED BY:

REXIE GREY B. TABAY
 ARCHITECT III

REVIEWED BY:

JOSEPH R. GONZALES
 ENGINEER - III
 PLANNING AND PROGRAMMING DIV. HEAD

RECOMMENDING APPROVAL:

LEONERIL MARCH P. SUARIO
 PROVINCIAL ENGINEER

APPROVED BY:

YVONNE RONAL CAGAS
 PROVINCIAL GOVERNOR

SHEET NO.:
 O-1
 9 10

ITEM NO.	DESCRIPTION	QTY	UNIT
PART B	OTHER GENERAL REQUIREMENTS		
B.5	Project Billboard/Signboard	1.00	each
B.7	Occupational Safety and Health	1.00	L.S.
	TOTAL OF PART B		
PART C	EARTHWORK		
801(1)	Removal of Structures and Obstruction	1.00	L.S.
	TOTAL OF PART C		
PART D	REINFORCED CONCRETE		
903(1)	Formworks and Falseworks	1.00	L.S.
	TOTAL OF PART D		
PART E	FINISHINGS AND OTHER CIVIL WORKS		
1010(2)b	Doors (Wood Panel)	2.94	sq.m.
1010(1)	Frames (Jambs, Sills, Head Transoms and Mullions)	5.00	set
1002 (4)	Finishing Hardware	1.00	L.S.
1008(1)c	Aluminum Glass Windows, Awning Type	23.74	sq.m.
1003(1)	4.5 mm Marine Plywood on metal frame ceiling	83.00	sq.m.
1018 (1)	Glazed Tiles	8.30	sq.m.
1018	Unglazed Tiles	69.00	sq.m.

1007(1)d	Aluminum Glass Door, (Sliding/Fixed Type)	1050.00	sq.m.
1003(2)	6.0mm thk. Fiber Cement Board on Metal Frame Double Wall Partition	32.70	sq.m.
1014(1)b2	Pre-painted Metal Sheets, above 0.427 mm, Rib Type, Long Span	120.60	sq.m.
1013(2)a1	Fabricated Metal Roofing Accessory, Gauge 26 (0.551 mm), Hip Roll	32.00	Ln.m.
1013(2)b1	Fabricated Metal Roofing Accessory, Gauge 24 (0.701 mm), Gutters	37.00	Ln.m.
1002(4)	Plumbing Fixtures	1.00	L.S.
1001(9)	Storm Drainage Downspout	1.00	L.S.
1032(1)a	Painting Works, Masonry/Concrete	146.00	sq.m.
1032(1)b	Painting Works, Wood	139.32	sq.m.
1032(1)c	Painting Works, Steel	10.00	sq.m.
1201 (7)c	Water Tank, Polyethelene	1.00	set
	TOTAL OF PART E		
PART F	ELECTRICAL		
1100 (10)	Conduits, Boxes & Fittings (Conduit Works/Conduit Rough-In)	1.00	L.S.
1101(33)	Wires and Wiring Devices	1.00	L.S.
1102 (1)	Panelboard with Main & Branch Breakers	1.00	L.S.
1103 (1)	Lighting Fixtures	1.00	L.S.
1200 (2)b	Oscillating Wall Fan	2.00	Set
1200 (13)a	Air Conditioning System, Package/Spit type	1.00	L.S.
	TOTAL OF PART F		

1
O-2 **SUMMARY OF QUANTITIES**
DRAWN NOT TO SCALE



REPUBLIC OF THE PHILIPPINES
PROVINCIAL ENGINEER'S OFFICE
SAN AGUSTIN, DIGOS CITY, DAVAO DEL SUR

PROJECT TITLE: REPAIR /IMPROVEMENT OF MULTI-PURPOSE BUILDING (BARANGAY HALL)	PREPARED BY: REXIE GREY B. TABAY ARCHITECT III	REVIEWED BY: JOSEPH R. GONZALES ENGINEER III PLANNING AND PROGRAMMING DIV. HEAD	RECOMMENDING APPROVAL: LEONER MARCH P. SUARIO PROVINCIAL ENGINEER	APPROVED BY: YVONNE RONA CAGAS PROVINCIAL GOVERNOR	SHEET NO.:
LOCATION: GLAMANG, MAGSAYSAY, DAVAO DEL SUR					O-2 10 10

SECTION VIII.

BILL OF QUANTITIES

[See attached file.]

H

BILL OF QUANTITIES

Contract Name : REPAIR / IMPROVEMENT OF MULTI - PURPOSE BUILDING (BARANGAY HALL)

Location of the Contract : Glamang, Magsaysay, Davao Del Sur

Project Duration : 45 Calendar Days

SUMMARY OF BID PRICES
(All Parts of Bill of Quantities)

1. Part No. - Enter the "Part No." for each section of the Bill of Quantities (BOQ) where unit prices are entered.
2. Part Description - Enter the "Part Description" corresponding to the "Part No."
3. Total Amount - Enter the "total amount" in Pesos for all pages having the same "Part Description".
4. Adopting Green Procurement Policy by SBAC Resolution No. 140 series of 2019.

Contract ID:	Part Description	Part No.	Total Amount
	Project Billboard/Signboard	B.5	P
	Occupational Safety and Health	B.7	P
	Removal of Structures and Obstruction	801(1)	P
	Formworks and Falseworks	903(1)	P
	Doors (Wood Panel)	1010(2)b	P
	Frames (Jambs, Sill, Head Transoms and Mullions)	1010(1)	P
	Finishing Hardware	1002(4)	P
	Aluminum Glass Windows, Awning Type	1008(1)c	P
	4.5 mm Marine Plywood on Metal Frame Ceiling	1003(1)	P
	Glazed Tiles	1018(1)	P
	Unglazed Tiles	1018	P
	Aluminum Glass Door, (Sliding/Fixed Type)	1007 (1)d	P
	6.0mm thk. Fiber Cement Board on Metal Frame Double Wall Partition	1003(2)	P
	Pre-painted Metal Sheets, above 0.427 mm, Rib Type, Long Span	1014 (1)b2	P
Total of All Amounts			P
Total of All Amounts in Words:			
PESOS			
		and	centavos

Name : _____ In capacity of _____

Signed : _____ Date _____

Duly authorized to sign the Bid for and on behalf of _____

BILL OF QUANTITIES

Contract Name : REPAIR / IMPROVEMENT OF MULTI - PURPOSE BUILDING (BARANGAY HALL)

Location of the Contract : Glamang, Magsaysay, Davao Del Sur

Project Duration : 45 Calendar Days

SUMMARY OF BID PRICES
(All Parts of Bill of Quantities)

1. Part No. - Enter the "Part No. " for each section of the Bill of Quantities (BOQ) where unit prices are entered.
2. Part Description - Enter the "Part Description" corresponding to the "Part No."
3. Total Amount - Enter the "total amount" in Pesos for all pages having the same "Part Description".
4. Adopting Green Procurement Policy by SBAC Resolution No. 140 series of 2019.

Contract ID:	Part Description	Total Amount
1013 (2)a1	Fabricated Metal Roofing Accessory, Gauge 26 (0.551mm), Ridge/Hip Rolls	P
1013 (2)b1	Fabricated Metal Roofing Accessory, Gauge 24 (0.701mm), Gutters	P
1002(4)	Plumbing Fixtures	P
1001 (9)	Storm Drainage Downspout	P
1032 (1)a	Painting Works, Masonry/Concrete	P
1032(1)b	Painting Works, Wood	P
1032(1)c	Painting Works, Steel	P
1201 (7)c	Water Tank, Polyethelene	P
1100 (10)	Conduits, Boxes & Fittings (Conduit Works / Conduit Rough-In)	P
1101(33)	Wires and Wiring Devices	P
1102(1)	Panelboard with Main & Branch Breakers	P
1103(1)	Lighting Fixtures	P
1200 (2)b	Oscillating Wall Fan	P
1200 (13)a	Air Conditioning System, Package/Split Type	P
Total of All Amounts		P

Total of All Amounts in Words:
 PESOS

and _____ centavos

Name : _____ In capacity of _____

Signed : _____ Date _____

Duly authorized to sign the Bid for and on behalf of _____

Contract Name : REPAIR / IMPROVEMENT OF MULTI - PURPOSE BUILDING (BARANGAY HALL)
 Location of the Contract : Glamang, Magsaysay, Davao Del Sur
 Project Duration : 45 Calendar Days

BILL OF QUANTITIES

Part No. _____ :

Pay Item No. 1	Description 2	Unit 3	Quantity 4	Unit Price (Pesos) 5	Amount (Pesos) 6
B.5	Project Billboard/Signboard	each	1.00	In words: _____ In figures: _____	In words: _____ In figures: _____
B.7	Occupational Safety and Health	L.S.	1.00	In words: _____ In figures: _____	In words: _____ In figures: _____
801(1)	Removal of Structures and Obstruction	L.S.	1.00	In words: _____ In figures: _____	In words: _____ In figures: _____
903(1)	Formworks and Falseworks	L.S.	1.00	In words: _____ In figures: _____	In words: _____ In figures: _____

Submitted by: _____

Date : _____

Name of the Representative of the Bidder

Position

Name of Bidder

Contract Name

: REPAIR / IMPROVEMENT OF MULTI - PURPOSE BUILDING (BARANGAY HALL)

Location of the Contract
Project Duration

: Glamang, Magsaysay, Davao Del Sur
: 45 Calendar Days

BILL OF QUANTITIES

Part No. _____

Pay Item No.	Description	Unit	Quantity	Unit Price (Pesos)	Amount (Pesos)
1	2	3	4	5	6
1010(2)b	Doors (Wood Panel)	sq.m.	2.94	In words: _____ In figures: _____	In words: _____ In figures: _____
1010(1)	Frames (Jambs, Sill, Head Transoms and Mullions)	set	5.00	In words: _____ In figures: _____	In words: _____ In figures: _____
1002(4)	Finishing Hardware	L.S.	1.00	In words: _____ In figures: _____	In words: _____ In figures: _____
1008(1)c	Aluminum Glass Windows, Awning Type	sq.m.	23.74	In words: _____ In figures: _____	In words: _____ In figures: _____
1003(1)	4.5 mm Marine Plywood on Metal Frame Ceiling	sq.m.	83.00	In words: _____ In figures: _____	In words: _____ In figures: _____

Submitted by: _____

Name of the Representative of the Bidder _____

Position _____

Name of Bidder _____

Date : _____

Contract Name : REPAIR / IMPROVEMENT OF MULTI - PURPOSE BUILDING (BARANGAY HALL)
 Location of the Contract : Glamang, Magsaysay, Davao Del Sur
 Project Duration : 45 Calendar Days

BILL OF QUANTITIES

Part No. _____ :

Pay Item No.	Description	Unit	Quantity	Unit Price (Pesos)	Amount (Pesos)
1	2	3	4	5	6
1018(1)	Glazed Tiles	sq.m.	8.30	In words: _____ In figures: _____	In words: _____ In figures: _____
1018	Unglazed Tiles	sq.m.	69.00	In words: _____ In figures: _____	In words: _____ In figures: _____
1007 (1)d	Aluminum Glass Door, (Sliding/Fixed Type)	sq.m.	10.50	In words: _____ In figures: _____	In words: _____ In figures: _____
1003(2)	6.0mm thk. Fiber Cement Board on Metal Frame Double Wall Partition	sq.m.	32.70	In words: _____ In figures: _____	In words: _____ In figures: _____
1014 (1)b2	Pre-painted Metal Sheets, above 0.427 mm, Rib Type, Long Span	sq.m.	120.60	In words: _____ In figures: _____	In words: _____ In figures: _____

Submitted by: _____

Date : _____

Name of the Representative of the Bidder _____

Position _____

Name of Bidder _____

Contract Name

: REPAIR / IMPROVEMENT OF MULTI - PURPOSE BUILDING (BARANGAY HALL)

Location of the Contract

: Glamang, Magsaysay, Davao Del Sur

Project Duration

: 45 Calendar Days

BILL OF QUANTITIES

Part No. _____

Pay Item No.	Description	Unit	Quantity	Unit Price (Pesos)	Amount (Pesos)
1	2	3	4	5	6
1013 (2)a1	Fabricated Metal Roofing Accessory, Gauge 26 (0.551mm), Ridge/Hip Rolls	Ln.m.	32.00	In words: _____ In figures: _____	In words: _____ In figures: _____
1013 (2)b1	Fabricated Metal Roofing Accessory, Gauge 24 (0.701mm), Gutters	Ln.m.	37.00	In words: _____ In figures: _____	In words: _____ In figures: _____
1002(4)	Plumbing Fixtures	L.S.	1.00	In words: _____ In figures: _____	In words: _____ In figures: _____
1001 (9)	Storm Drainage Downspout	L.S.	1.00	In words: _____ In figures: _____	In words: _____ In figures: _____
1032 (1)a	Painting Works, Masonry/Concrete	sq.m	146.00	In words: _____ In figures: _____	In words: _____ In figures: _____

Submitted by: _____

Date : _____

Name of the Representative of the Bidder _____

Position _____

Name of Bidder _____

Contract Name : REPAIR / IMPROVEMENT OF MULTI - PURPOSE BUILDING (BARANGAY HALL)

Location of the Contract : Glamang, Magsaysay, Davao Del Sur

Project Duration : 45 Calendar Days

BILL OF QUANTITIES

Part No. _____

Pay Item No.	Description	Unit	Quantity	Unit Price (Pesos)	Amount (Pesos)
1	2	3	4	5	6
1032(1)b	Painting Works, Wood	sq.m	139.32	In words: _____ In figures: _____	In words: _____ In figures: _____
1032(1)c	Painting Works, Steel	sq.m	10.00	In words: _____ In figures: _____	In words: _____ In figures: _____
1201 (7)c	Water Tank, Polyethelene	set	1.00	In words: _____ In figures: _____	In words: _____ In figures: _____
1100 (10)	Conduits, Boxes & Fittings (Conduit Works / Conduit Rough-In)	L.S.	1.00	In words: _____ In figures: _____	In words: _____ In figures: _____
1101(33)	Wires and Wiring Devices	L.S.	1.00	In words: _____ In figures: _____	In words: _____ In figures: _____

Submitted by: _____

Date : _____

Name of the Representative of the Bidder _____

Position _____

Name of Bidder _____

Contract Name : REPAIR / IMPROVEMENT OF MULTI - PURPOSE BUILDING (BARANGAY HALL)

Location of the Contract : Glamang, Magsaysay, Davao Del Sur
 Project Duration : 45 Calendar Days

BILL OF QUANTITIES

Part No. _____ :

Pay Item No.	Description	Unit	Quantity	Unit Price (Pesos)	Amount (Pesos)
1	2	3	4	5	6
1102(1)	Panelboard with Main & Branch Breakers	L.S.	1.00	In words: _____ In figures: _____	In words: _____ In figures: _____
1103(1)	Lighting Fixtures	L.S.	1.00	In words: _____ In figures: _____	In words: _____ In figures: _____
1200 (2)b	Oscillating Wall Fan	Set	2.00	In words: _____ In figures: _____	In words: _____ In figures: _____
1200 (13)a	Air Conditioning System, Package/Split Type	L.S.	1.00	In words: _____ In figures: _____	In words: _____ In figures: _____

Submitted by: _____

Date : _____

Name of the Representative of the Bidder


Position

Name of Bidder

SECTION IX.

CHECKLIST OF TECHNICAL AND FINANCIAL DOCUMENTS

H

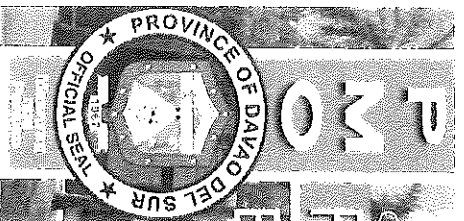

Office
PROCUREMENT MANAGEMENT OFFICE
BIDS AND AWARDS COMMITTEE

Mobile Nos. 0905-229-0526/0903-832-2024 (Goonay) 0948-768-5848 (Iffico)
 Telefax: (082) 553-9579
 Website: www.davaodelsur.gov.ph/pgc-bac
 Email Add: bac@davaodelsur.gov.ph; bac@provincelocal.gov.ph; bac@dmr.gov.ph; bac@dmr.davao.gov.ph; bac@dmr.davao.gov.ph; bac@dmr.davao.gov.ph

CHECKLIST-CIVIL

IB No:

Opening of Bids:

Name of Project/Brief Description of Goods:			
PR:	Dated:	ABC	End User:
Name of Contractor/Supplier:			
Address:			
Contact Number:			
ENVELOPE 1- ELIGIBILITY DOCUMENTS/TECHNICAL			
1. Class "A" Documents			
Legal Documents			
a. Valid PhilGEPs Registration Certificate (Platinum Membership) with itscorresponding Annex A.			
Technical Documents			
b. Statement of the prospective bidder of all its on-going government and private contracts, including contracts awarded but not yet started (7 calendar days before the bid opening), if any, whether similar or not similar in nature and complexity to the contract to be bid with supporting documents such as Notice of Award and/or Contract, Notice to Proceed, and Certificate of Accomplishment or Statement of Time Elapsed and Work Accomplished.			
c. Statement of the bidder's Single Largest Completed Contract (SLCC) similar to the contract to be bid for the last (3) years, and whose value, adjusted to current prices using the PSA consumer price indices, must be at least fifty percent (50%) of the ABC to be bid: Provided, however, that contractors under Small A and Small B categories without similar experience on the contract to be bid may be allowed to bid if the cost of such contract is not more than the Allowable Range of Contract Cost (ARCC) of their registration based on the guidelines as prescribed by the PCAB. This Statement must be supported with the following: Contract/ Purchase Order, Certificate of Completion/ Acceptance or Inspection Report or Official Receipt, Validated Contractors/Constructors Performance Evaluation System (CPES) in DPWH website.			
d. Valid Philippine Contractors Accreditation Board (PCAB) License or Special PCAB License in case of Joint Ventures, and Registration for the type and cost of the contract to be bid.			
Financial Documents			
e. The prospective bidder's computation of Net Financial Contracting Capacity (NFCC). However, in the case of procurement of Goods, a bidder may submit a committed Line of Credit from a Universal or Commercial Bank, in lieu of its NFCC computation. (Note: K=15)			
2. Class "B" Documents			
a. For Infrastructure Projects, Joint Venture bidders shall submit a Joint Venture Agreement in accordance with R.A. 4566 and its IRR. Each partner of the joint venture shall submit their respective PhilGEPs Certificates of Registration in accordance with Section 8.5.2 of this IRR. The submission of technical and financial eligibility documents by any of the joint venture partners constitutes compliance: Provided, that the partner responsible to submit the NFCC shall likewise submit the Statement of all of its ongoing contracts and Audited Statements.			
TECHNICAL PROPOSAL			
1. Original copy of Bid Security in the form of the following: <ul style="list-style-type: none"> <input type="checkbox"/> Cash or Cashier's/ Manager's check (2%) <input type="checkbox"/> Bank Guarantee/ Draft or Irrevocable Letter of Credit (2%) <input type="checkbox"/> Surety Bond callable upon demand (5%) <input type="checkbox"/> Bid Securing Declaration (in the prescribed form) 			
2. Project Requirements, which shall include the following: <ul style="list-style-type: none"> a. Organizational chart for the contract to be bid b. List of contractor's personnel (viz., Project Manager, Project Engineers, Materials Engineers, and Foremen), to be assigned to the contract to be bid, with their complete qualifications and experience data: 			

Hi

	<p>c. List of contractor's equipment units, which are owned, leased, and/or under purchase agreements, supported by certification of availability of equipment from the equipment lessor/vendor for the duration of the project;</p>
	<p>3. Original Duly Signed Omnibus Sworn Statement (OSS) by the prospective bidder or its duly authorized representative; and if applicable, Original Notarized Secretary's Certificate in case of a corporation, partnership, or cooperative; or Original Special Power of Attorney of all members of the joint venture giving full power and authority to its officer to sign the OSS and do acts to represent the bidder.</p>
	<p>4. Other documents/materials to comply with other non-discretionary criteria and requirements as stated in the Instruction to Bidders:</p> <ul style="list-style-type: none"> • Construction Methods • Construction schedule and S-Curve • Pert-CPM • Manpower Utilization • Equipment Utilization • Construction Safety & Health Program • Duly Notarized Affidavit of Site Inspection • Duly Notarized Certification as to Compliance to Labor Laws and Standard
	<p>QUALIFIED</p>
	<p>DISQUALIFIED</p>
<p>ENVELOPE 2- FINANCIAL PROPOSAL</p>	
	<p>1. Duly Signed Financial Bid Form</p>
	<p>2. Duly Signed Bid Prices in the Bill of Quantities</p>
	<p>3. Duly Signed Detailed Estimates</p>
	<p>4. Duly Signed Cash Flow by Quarter and Payment Schedules</p>

hi

SECTION X.

OTHER DOCUMENTS

- 1) Purchase Request
- 2) Statement of all On-going Government & Private Contracts including Contracts awarded but not yet started (Prescribed Form)
- 3) Statement of Single Largest Completed Contract (Prescribed Form)
- 4) Bid Securing Declaration (Prescribed Form)
- 5) Omnibus Sworn Statement (Prescribed Form)
- 6) Bid Form (Prescribed Form)
- 7) Resolution No. 1333 Series of 2023 / Three-Strike Policy
- 8) Resolution No. 052 Series of 2022
- 9) Resolution No. 053 Series of 2022
- 10) TWG – Checklist for Bid Evaluation
- 11) TWG – Checklist for Post Qualification

H

PURCHASE REQUEST
PROVINCE OF DAVAO DEL SUR
 MATTI, DIGOS CITY

Department : PROVINCIAL ENGINEER'S OFFICE
 Section : Construction

PR NO. : 146-23-5 Date : 09/21/23
 SAI NO. : _____ Date : _____


STOCK No.	UNIT OF ISSUE	ITEM DESCRIPTION	QTY	UNIT COST	TOTAL COST
1	Job Order	REPAIR/IMPROVEMENT OF MULTI-PURPOSE BUILDING (BARANGAY HALL) located at GLAMANG, MAGSAYSAY, DAVAO DEL SUR all in accordance, to plans, specifications and scope of work and the Green Procurement Policy as adopted by Executive Order No. 30 series of 2019. XXXXXXXXXXXXXX	1		
		TOTAL			P 1,144,000.00 VVVVVVVV
	Charge to:	Repair/Improvement of Multi-Purpose Building (Barangay Hall) Glamang, Magsaysay, Davao del Sur CY 2023 - 20% DEVELOPMENT FUND-PEACE AND ORDER			

TECHNICAL WORKING GROUP

TECHNICAL SPECS CONTROLLED

BY: *[Signature]*
 DATE: *9/21/23*

[Signature]

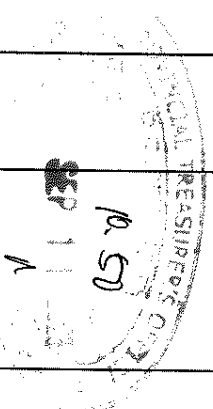

Purpose/Remarks
 For use in the REPAIR/IMPROVEMENT OF MULTI-PURPOSE BUILDING (BARANGAY HALL) located at GLAMANG, MAGSAYSAY, DAVAO DEL SUR

Signature	<i>[Signature]</i>	CASH AVAILABILITY	APPROVED:
Printed Name	LEONERL MARCH P. SUARIO	FARAH GEMMA V. BIDAN, CPA	YVONNE ROÑA CAGAS
Designation	Provincial Engineer	Provincial Treasurer	Governor
Date	September 6, 2023		

SEP 11 2023

CHRISTOPHER T. YAN
 CGDM-PORRWD

Statement of Single Largest Completed Contract (SLCC)

(Similar in Nature for the Last 3 years)

Name of Project/Contract: _____

IB No. _____

Location: _____

Name of Contract / Location Project Cost	a) Owner's Name b) Address c) Telephone No.	Nature of Work	Bidder's Role		a) Amount at Award b) Amount at Completion c) Duration	a) Date Awarded b) Date Started c) Date of Completion
			Description	%		

Note: This statement shall be supported with:

1. Contract/Purchase Order
2. Certificate of Completion/Acceptance or Inspection and Acceptance Report or Official Receipts

Submitted by: _____
 (Printed Name & Signature)
 Designation: _____
 Date: _____

Statement of all On-going Government & Private Contracts including Contracts awarded but not yet started

Name of Project / Contact : _____

IB No. _____

Location: _____

Name of Contract / Location	a) Owner's Name b) Address c) Telephone No.	Nature of Work	Bidder's Role %	a) Amount at award b) Duration c) Target Completion Date	% of Accomplishment		Total Cost	P
					Planned	Actual		
Government								
Private								

Note: This Statement shall be supported with:

1. Notice of Award and/or Contract
2. Notice to Proceed issued by the Procuring Entity
3. Certificate of Accomplishments signed by the owner or authorized representative

Submitted by _____

(Printed Name & Signature)

Designation _____

Date _____

Bid Securing Declaration Form

[shall be submitted with the Bid if bidder opts to provide this form of bid security]

REPUBLIC OF THE PHILIPPINES)
CITY OF _____) S.S.

BID SECURING DECLARATION
Project Identification No.: *[Insert number]*

To: *[Insert name and address of the Procuring Entity]*

I/We, the undersigned, declare that:

1. I/We understand that, according to your conditions, bids must be supported by a Bid Security, which may be in the form of a Bid Securing Declaration.
2. I/We accept that: (a) I/we will be automatically disqualified from bidding for any procurement contract with any procuring entity for a period of two (2) years upon receipt of your Blacklisting Order; and, (b) I/we will pay the applicable fine provided under Section 6 of the Guidelines on the Use of Bid Securing Declaration, within fifteen (15) days from receipt of the written demand by the procuring entity for the commission of acts resulting to the enforcement of the bid securing declaration under Sections 23.1(b), 34.2, 40.1 and 69.1, except 69.1(f), of the IRR of RA No. 9184; without prejudice to other legal action the government may undertake.
3. I/We understand that this Bid Securing Declaration shall cease to be valid on the following circumstances:
 - a. Upon expiration of the bid validity period, or any extension thereof pursuant to your request;
 - b. I am/we are declared ineligible or post-disqualified upon receipt of your notice to such effect, and (i) I/we failed to timely file a request for reconsideration or (ii) I/we filed a waiver to avail of said right; and
 - c. I am/we are declared the bidder with the Lowest Calculated Responsive Bid, and I/we have furnished the performance security and signed the Contract.

IN WITNESS WHEREOF, I/We have hereunto set my/our hands this ____ day of *[month]*
[year] at *[place of execution]*.

*[Insert NAME OF BIDDER OR ITS AUTHORIZED
REPRESENTATIVE]*
[Insert signatory's legal capacity]
Affiant

[Jurat]

[Format shall be based on the latest Rules on Notarial Practice]

Omnibus Sworn Statement (Revised)
[shall be submitted with the Bid]

REPUBLIC OF THE PHILIPPINES)
CITY/MUNICIPALITY OF _____) S.S.

AFFIDAVIT

I, [Name of Affiant], of legal age, [Civil Status], [Nationality], and residing at [Address of Affiant], after having been duly sworn in accordance with law, do hereby depose and state that:

1. *[Select one, delete the other:]*

[If a sole proprietorship:] I am the sole proprietor or authorized representative of [Name of Bidder] with office address at [address of Bidder];

[If a partnership, corporation, cooperative, or joint venture:] I am the duly authorized and designated representative of [Name of Bidder] with office address at [address of Bidder];

2. *[Select one, delete the other:]*

[If a sole proprietorship:] As the owner and sole proprietor, or authorized representative of [Name of Bidder], I have full power and authority to do, execute and perform any and all acts necessary to participate, submit the bid, and to sign and execute the ensuing contract for [Name of the Project] of the [Name of the Procuring Entity], as shown in the attached duly notarized Special Power of Attorney;

[If a partnership, corporation, cooperative, or joint venture:] I am granted full power and authority to do, execute and perform any and all acts necessary to participate, submit the bid, and to sign and execute the ensuing contract for [Name of the Project] of the [Name of the Procuring Entity], as shown in the attached [state title of attached document showing proof of authorization (e.g., duly notarized Secretary's Certificate, Board/Partnership Resolution, or Special Power of Attorney, whichever is applicable.);];

3. [Name of Bidder] is not "blacklisted" or barred from bidding by the Government of the Philippines or any of its agencies, offices, corporations, or Local Government Units, foreign government/foreign or international financing institution whose blacklisting rules have been recognized by the Government Procurement Policy Board, by itself or by relation, membership, association, affiliation, or controlling interest with another blacklisted person or entity as defined and provided for in the Uniform Guidelines on Blacklisting;

4. Each of the documents submitted in satisfaction of the bidding requirements is an authentic copy of the original, complete, and all statements and information provided therein are true and correct;

5. [Name of Bidder] is authorizing the Head of the Procuring Entity or its duly authorized representative(s) to verify all the documents submitted;

6. *[Select one, delete the rest:]*

[If a sole proprietorship:] The owner or sole proprietor is not related to the Head of the Procuring Entity, members of the Bids and Awards Committee (BAC), the Technical

Working Group, and the BAC Secretariat, the head of the Project Management Office or the end-user unit, and the project consultants by consanguinity or affinity up to the third civil degree;

[If a partnership or cooperative:] None of the officers and members of *[Name of Bidder]* is related to the Head of the Procuring Entity, members of the Bids and Awards Committee (BAC), the Technical Working Group, and the BAC Secretariat, the head of the Project Management Office or the end-user unit, and the project consultants by consanguinity or affinity up to the third civil degree;

[If a corporation or joint venture:] None of the officers, directors, and controlling stockholders of *[Name of Bidder]* is related to the Head of the Procuring Entity, members of the Bids and Awards Committee (BAC), the Technical Working Group, and the BAC Secretariat, the head of the Project Management Office or the end-user unit, and the project consultants by consanguinity or affinity up to the third civil degree;

7. *[Name of Bidder]* complies with existing labor laws and standards; and

8. *[Name of Bidder]* is aware of and has undertaken the responsibilities as a Bidder in compliance with the Philippine Bidding Documents, which includes:

- a. Carefully examining all of the Bidding Documents;
- b. Acknowledging all conditions, local or otherwise, affecting the implementation of the Contract;
- c. Making an estimate of the facilities available and needed for the contract to be bid, if any; and
- d. Inquiring or securing Supplemental/Bid Bulletin(s) issued for the *[Name of the Project]*.

9. *[Name of Bidder]* did not give or pay directly or indirectly, any commission, amount, fee, or any form of consideration, pecuniary or otherwise, to any person or official, personnel or representative of the government in relation to any procurement project or activity.

10. In case advance payment was made or given, failure to perform or deliver any of the obligations and undertakings in the contract shall be sufficient grounds to constitute criminal liability for Swindling (Estafa) or the commission of fraud with unfaithfulness or abuse of confidence through misappropriating or converting any payment received by a person or entity under an obligation involving the duty to deliver certain goods or services, to the prejudice of the public and the government of the Philippines pursuant to Article 315 of Act No. 3815 s. 1930, as amended, or the Revised Penal Code.

IN WITNESS WHEREOF, I have hereunto set my hand this ___ day of ___, 20__ at _____, Philippines.

[Insert NAME OF BIDDER OR ITS AUTHORIZED REPRESENTATIVE]
[Insert signatory's legal capacity]
Affiant

[Jurati]

[Format shall be based on the latest Rules on Notarial Practice]

Bid Form for the Procurement of Infrastructure Projects
[shall be submitted with the Bid]

BID FORM

Project Identification No. : _____ Date : _____

To: *[name and address of Procuring Entity]*

Having examined the Philippine Bidding Documents (PBDs) including the Supplemental or Bid Bulletin Numbers *[insert numbers]*, the receipt of which is hereby duly acknowledged, we, the undersigned, declare that:

- a. We have no reservation to the PBDs, including the Supplemental or Bid Bulletins, for the Procurement Project: *[insert name of contract]*;
- b. We offer to execute the Works for this Contract in accordance with the PBDs;
- c. The total price of our Bid in words and figures, excluding any discounts offered below is: *[insert information]*;
- d. The discounts offered and the methodology for their application are: *[insert information]*;
- e. The total bid price includes the cost of all taxes, such as, but not limited to: *[specify the applicable taxes, e.g. (i) value added tax (VAT), (ii) income tax, (iii) local taxes, and (iv) other fiscal levies and duties]*, which are itemized herein and reflected in the detailed estimates,
- f. Our Bid shall be valid within the a period stated in the PBDs, and it shall remain binding upon us at any time before the expiration of that period;
- g. If our Bid is accepted, we commit to obtain a Performance Security in the amount of *[insert percentage amount]* percent of the Contract Price for the due performance of the Contract, or a Performance Securing Declaration in lieu of the the allowable forms of Performance Security, subject to the terms and conditions of issued GPPB guidelines¹ for this purpose;
- h. We are not participating, as Bidders, in more than one Bid in this bidding process, other than alternative offers in accordance with the Bidding Documents;
- i. We understand that this Bid, together with your written acceptance thereof included in your notification of award, shall constitute a binding contract between us, until a formal Contract is prepared and executed; and
- j. We understand that you are not bound to accept the Lowest Calculated Bid or any other Bid that you may receive.
- k. We likewise certify/confirm that the undersigned, is the duly authorized

¹ currently based on GPPB Resolution No. 09-2020

representative of the bidder, and granted full power and authority to do, execute and perform any and all acts necessary to participate, submit the bid, and to sign and execute the ensuing contract for the [Name of Project] of the [Name of the Procuring Entity].

1. We acknowledge that failure to sign each and every page of this Bid Form, including the Bill of Quantities, shall be a ground for the rejection of our bid.

Name: _____

Legal Capacity: _____

Signature: _____

Duly authorized to sign the Bid for and behalf of: _____

Date: _____

PROCUREMENT MANAGEMENT OFFICE BIDS AND AWARDS COMMITTEE



Mobile Nos. 0905-229-0526/0908-332-2024 (Goods), 0948-768-5848 (Infra)

Telefax: (082) 553-9579

Website: www.davaodelsur.gov.ph/pgc-bac

Email Add.: bac.davaodelsur2@gmail.com/spaccdavaodelsur@gmail.com



Resolution No.1333 Series of 2023

**A RESOLUTION
RECOMMENDING TO THE HEAD OF THE PROCURING ENTITY, GOVERNOR
YVONNE RONÑA CAGAS TO FURTHER AMEND THE 3-STRIKE POLICY IN THE
PROCUREMENT OF CONTRACTS FOR GOODS AND SERVICES, AND
INFRASTRUCTURE PROJECTS OF THE PROVINCIAL GOVERNMENT OF DAVAO
DEL SUR.**

WHEREAS, the Provincial Government of Davao del Sur encounters several failures of biddings due to constant errors committed by the participating Bidders in the submission of their bidding documents despite of the orientation during Pre-Bid Conference and the Instruction to Bidders;

WHEREAS, to further strengthen the integrity of the competitive bidding process, the Bids and Awards Committee unanimously agreed that the following instructions are hereby issued pertaining to the implementation of the 3-Strike Policy of the Provincial Government of Davao del Sur against violations of Section 69 of the IRR of RA 9184;

1. The provision of Section 69.1 of the said IRR, pertaining to the 3-Strike Policy of the Provincial Government of Davao del Sur, is hereby reiterated as follows:

"In addition to the provisions of Rules XXI and XXII of this IRR, the Head of the Procuring Entity, subject to the authority delegated to the BAC, if any, shall impose on bidders or prospective bidders, the administrative penalty of suspension for one (1) year for the first offense, and suspension of two (2) years for the second offense from participating in the competitive bidding process, as well as disqualification from further participating in the competitive bidding being undertaken by the Procuring Entity concerned, where applicable, for the following violations: 69.1.i All other acts that tend to defeat the purpose of the competitive bidding, such as habitually withdrawing from bidding, submitting late Bids or patently insufficient bid, for at least three (3) times within a year, except for valid reasons."

2. The violations enumerated, which are considered as acts that tend to defeat the purpose of competitive bidding, are hereby clarified to read as follows:
 - a) Non-submission of post-qualification and other requirements within the prescribed period as specified in the notice issued by the BAC;
 - b) All other acts that tend to defeat the purpose of competitive bidding, such as:
 - 1.) Withdrawing from bidding or Non-dropping of Bid Documents,
 - 2.) Submitting late Bids;
 - 3.) Submitting of patently insufficient bid. Patently insufficient bid is clarified as the "total absence" of the required document.

11. Based on the 3-Strike reports, the Bids and Awards Committee, shall recommend to the Head of the Procuring Entity, for approval, the following administrative sanctions on the erring Contractor/Supplier for the violation of the 3-Strike Policy:

- a. For the first violation or strike – a first warning.
- b. For the second strike – a second warning.
- c. For the third strike, which together with the first two strikes constitutes the first offense against the 3-Strike Policy – an administrative penalty of suspension for one (1) year from participating in any procurement process in the Provincial Government of Davao del Sur.
- d. For the second offense – the second set of three strikes committed by the bidder – an administrative suspension for two (2) years from participating in any procurement process in the Provincial Government of Davao del Sur.

WHEREFORE, on motion of BAC Member, Raul R. Fueconcilio, Lagri.MagDev. duly seconded by all BAC Members present it was –

RESOLVED, as it is hereby **RESOLVED**, to recommend to the Head of the Procuring Entity, GOVERNOR YVONNE RONÑA CAGAS to **FURTHER AMEND THE 3-STRIKE POLICY IN THE PROCUREMENT OF CONTRACTS FOR GOODS AND SERVICES, AND INFRASTRUCTURE PROJECTS OF THE PROVINCIAL GOVERNMENT OF DAVAO DEL SUR.**

RESOLVED FINALLY, to furnish copies of this Resolution to all agencies concerned, Suppliers, and Concerned End Users, for their information and guidance.

UNANIMOUSLY APPROVED at the Ralota Hall, Governor Douglas Ralota Cagas Sports and Business Complex, Barangay Matti, Digos City, Province of Davao del Sur, this 31st day of August, 2023.

I hereby concur to the correctness of the minutes:

Engr. SHEILA MAE A. ZAPANTA, MPA
Administrative Officer IV, PMO
Head, BAC Secretariat for Infrastructure Projects

NORJANNA M. CAMAGUIN, MPA
Chief Administrative Officer, PMO
Head, BAC Secretariat for Goods and Consulting Services

ENGR. RODERICK MILANA, REA
Provincial Assessor / BAC Member

ALLAN C. PUTONG, JD
PGDH-PGSO / BAC Member

ENGR. ANGELIE R. GELLA
APGDH-PEO / BAC Member

DOMINIC BUCOL, JD
PGDH-PCSMO / BAC Member

RAUL R. FUECONCILLO, Lagri.Mag.Dev.
Provincial Agriculturist / BAC Member

RAUL D. RAUT, ENP, JD
PGDH-PHRMO / BAC Vice-Chairperson

DESSAMIE BUAT-SANCHEZ, CPA, JD
PGDH-PBO / BAC Chairperson
Presiding Officer

Approved by:

YVONNE ROÑA CAGAS
Governor
Head of Procuring Entity



Republic of the Philippines
 PROVINCE OF DAVAO DEL SUR
 Barangay Matti, Digos City, Davao del Sur
 Mobile No. 082-226-1000 to 1005; 082-226-1006/1006-744-5905
 Telephone: (082) 226-5911; Website: www.davaodelsur.gov.ph
 Email Address: Procurement@davaodelsur.gov.ph
OFFICE OF THE GOVERNOR
BIDS AND AWARDS DIVISION (BAC)

Resolution No. 052
 Series of 2022

A RESOLUTION

RECOMMENDING TO THE HEAD OF THE PROCURING ENTITY, GOVERNOR YVONNE RONA CAGAS TO ADOPT THE SUSPENSION OF PARTICIPATING BIDDERS WHO WILL INCUR ANY OF THE VIOLATIONS STIPULATED IN SECTION 41 OF THE 2016 REVISED IMPLEMENTING RULES AND REGULATIONS OF REPUBLIC ACT NO. 9184, OTHERWISE KNOWN AS THE GOVERNMENT PROCUREMENT REFORM ACT.

WHEREAS, the Provincial Government of Davao del Sur encounters failures of biddings due to constant violations committed by the participating Bidders in the submission of their bidding documents despite of the orientation during Pre-bid Conference and the Instruction to Bidders;

WHEREAS, to further strengthen the integrity of the competitive bidding process, the Bids and Awards Committee together with the Members of the Technical Working Group unanimously agreed that the following instructions are hereby issued pertaining to the implementation of the Suspension of the Participating Bidders against violations of Section 41 of the Revised IRR of RA 9184;

1. The provision of Section 41 the Revised IRR of RA 9184 is hereby reiterated as follows:

“Section 41. Reservation Clause. - The Head of the Agency reserves the right to reject any and all Bids, declare a failure of bidding, or not award the contract in the following situations:

- a. *If there is prima facie evidence of collusion between appropriate public officers or employees of the Procuring Entity, or between the BAC and any of the bidders, or if the collusion is between or among the bidders themselves, or between a bidder and a third party, including any act which restricts, suppresses or nullifies or tends to restrict, suppress or nullify competition;*
 - b. *If the BAC is found to have failed in following the prescribed bidding procedures; or*
 - c. *For any justifiable and reasonable ground where the award of the contract will not redound to the benefit of the government as defined in the IRR.”*
2. The violations enumerated, which are considered as acts that tend to defeat the purpose of competitive bidding, are hereby clarified to read as follows:
 - 2.a. *If there is prima facie evidence of collusion between appropriate public officers or employees of the Procuring Entity*
 - 2.b. *If there is prima facie evidence of collusion between the BAC and any of the bidders;*



Republic of the Philippines
PROVINCE OF DAVAO DEL SUR
Barangay Matti, Digos City, Davao del Sur
Mobile No: 0905-299-0526/0905-22-7624/0908-768-5842
Telefax: (082) 513-9579/Website: www.davaodelsur.gov.ph
E-mail Address: bacdavao@diga24.com | bacdavao@pro.gov.ph | bacdavao@pro.gov.ph
OFFICE OF THE PROVINCIAL WARDEN

BAC Resolution No. 052 s. 2022

Page -3-

X-X-X-X-X-X-X-X-X-X-X-X-X-X-X-X-X-X-X


Attested by:


DOMINIK S. BUCOL JD
PGDH-Provincial Warden Office
BAC Member


(on leave)
RAUL R. FUECONCILLO, MagDev
PGDH-OPAG
BAC Member


Engr. ANGELIE R. GELLA
APGDH-PEO
BAC Member


Engr. RODERICK R. MILLANA, REA
PGDH-PASSO
BAC Member


ALLAN C. PUFONG
PGDH-PGSD
BAC Member


RAUL B. KRAUT, ENP, JD
PGDH-HRMO
BAC Vice Chairperson

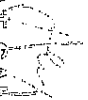
DESSAMIE BUAT-SANCHEZ, CPA, JD
Provincial Budget Officer
BAC Chairperson – Presiding Officer

Approved by:



YVONNE RONA CAGAS
Governor
Head of Procuring Entity


Attested by:



DOMINIC S. BUCOL, JD
PGDH-Provincial Warden Office
BAC Member


(on leave)
RAUL R. FUECONCILLLO, MagDev
PGDH-Office of the Provincial Agriculturist
BAC Member

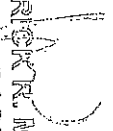
ENGR. ANGELLE R. GELLA
APGDH-PEO
BAC Member


ENGR. RODERICK R. MILANA, REA
PGDH-PASSO
BAC Member


ALLAN C. PUTONG, JD
PGDH-PCSO
BAC Member


RAUL D. RAUT, EnP, JD
PGDH-HRMO
BAC Vice Chairperson


DESSAMIE BUAT-SANCHEZ, CPA, JD
PGDH - PBO
BAC Chairperson – Presiding Officer

Approved by:


YVONNE RONA GAGAS
Governor
Head of Procuring Entity



P 20

Office
PROCUREMENT MANAGEMENT OFFICE
BIDS AWARDS COMMITTEE

Mobile Nos: 0995-229-0524/09908-332-2024 (Goods), 0948-768-5818 (Infra)
 Telephone: (082) 553-2579
 Website: www.davaodelsur.gov.ph/pgc-bac
 Email: Asst. Proc. davaodelsur2@gmail.com/bpacdavaodelsur@gmail.com

TWG – CHECKLIST FOR BID EVALUATION

IB No.			
Name of Project:			
Contractor:			
ITEMS:		FINDINGS	REMARKS
1. Bid Amount (both in words and in figure) must be below ABC.			
2. Bill of Quantities submitted by the contractor must conform with the Bill of Quantities issued by the End-User.			
3. Detailed Estimates			
A. Check mathematical computation in the Detailed Estimates			
B. The amount in the Detailed Estimates must be reconciled with the amount in the summary of bid and the quantities in the BOQ.			
C. Allowance for waste and/or losses, not to exceed 5% of materials equipment.			
D. Mobilization and demobilization shall not exceed 1% of the Estimated Direct Cost EDC) of the civil works items.			
E. Overhead expenses must be within the range of %-11% of the EDC.			
F. Contingencies must be within the range of 0.5%-3% of the EDC.			
G. Miscellaneous expenses must be within the range of 0.5%-1% of the EDC.			
H. Contractor's Profit Margin shall be 8% of the EDC for projects above 5 million and 10% for the projects 5 million and below.			
I. VAT Component shall be 5% of the sum of the EDC, OCM, and Profit.			
J. The following non-civil work items shall not be subjected to OCM mark-up:			
1. Field/ Laboratory Office & Living Quarters (Rental Basis)			
2. Furnishing of Furniture, Laboratory Equipment, Survey Equipment and Consumables			
3. Assistance to the Engineers			
4. Photographs			
5. Health and Safety			
2. Traffic Management			
3. Environmental Compliance			
4. Communication Equipment			
5. Project Billboard, etc.			



Office
PROCUREMENT MANAGEMENT OFFICE
BIDS AND AWARDS COMMITTEE

Mobile Nos. 0905-229-0526/0908-332-2024 (Geosol), 0948-768-5848 (Introl)
 Telefax: (082) 553-9579
 Website- www.davaodelsur.gov.ph/pgc-bac
 Email Add- pgc.davaodelsur2@gmail.com/pgc.davaodelsur@gmail.com

K. The following items shall not be subjected to OCM and Profit mark-up:		
A. Mobilization and demobilization		
B. Provision of Service Vehicle		
C. Permits and Clearances		
4. Bid Security		
A. Cash or Cashier's/ Manager's check (2%)		
B. Bank Guarantee/ Draft or Irrevocable Letter of Credit (2%)		
C. Surety Bond callable upon demand (5%)		
D. Bid Securing Declaration (must be in prescribed form, 15 days)		
E. Cash Flow by quarter and payment schedule (check mathematical computation against the bid amount)		



P 20

PROCUREMENT MANAGEMENT OFFICE BIDS AWARDS COMMITTEE

Office
 Mobile Nos. 0905-229-0526/0908-339-2024 (Goole), 0948-768-5848 (Info)
 Itefax: (082) 553-9579
 Website- www.davaodelsur.gov.ph/pgc_bac
 Email/Adet- bac.davaodelsur2@gmail.com/space.davaodelsur@gmail.com

TWG – CHECKLIST FOR POST QUALIFICATION

IB. No.		
Name of Project:		
Contractor:		
TECHNICAL DOCUMENTS:		
1. Not a Blacklisted Contractor per GPPB Website	FINDINGS	REMARKS
2. Registration certificate from SEC, Department of Trade and Industry (DTI) for sole proprietorship, or CDA for cooperatives must be valid (Company Name and Validity)		
3. Mayor's/ Business permit must be valid (Company Name and Validity)		
4. Tax Clearance must be valid (Company Name and Validity)		
5. PhilGEPS Registration (Platinum Membership) must be valid (Company Name and Validity)		
6. Valid Philippine Contractors Accreditation Board or Special PCAB License in case of Joint Ventures (PCAB)		
7. Statement of all on-going government and private contracts including awarded but not yet started		
A. Complete attachments		
I. Notice of Award		
II. Contract		
III. Notice to Proceed		
IV. Contract Extension, if any;		
V. Statement of Work Accomplishment duly signed by the Procuring Entity		
B. Evaluate the projects, if any;		
i. Verify Target Date of Completion		
ii. Must not incur Negative Slippage of more than fifteen percent (15%) in any one project or a negative slippage of more than ten percent (10%) in each two (2) or more contracts.		
C. Verification of on-going projects via DPWH portal		
8. Statement of the bidder's Single Largest Completed Contract (SLCC) similar to the contract to be bid for the last (3) years, and whose value, adjusted to current prices using the PSA consumer price indices, must be at least fifty percent (50%) of the ABC to be bid: Provided, however, that contractors under Small A and Small B categories without similar experience on the contract to be bid may be allowed to bid if the cost of such contract is not more than the Allowable Range of Contract Cost (ARCC) of their registration based on the guidelines as prescribed by the PCAB.		
Must be supported with the following:		
A. Contract / Purchase Order		
B. Certificate of Completion / Acceptance or Inspection Report or Official Receipt		
C. Validate Contractors/Constructors Performance Evaluation System (CPES) in DPWH website.		



P 20

PROCUREMENT MANAGEMENT OFFICE BIDS AND AWARDS COMMITTEE

Mobile Nos. 0905-229-0526/0908-832-2024 (Globe), 0948-768-5848 (Tfiraq)

Telex: (082) 533-9579

Website: www.davaodelsur.gov.ph/pgc-pac

Email: pac.davaodelsur@gmail.com / space.davaodelsur@gmail.com

*Ang Pagpapaligay sa
Pagpapaligay sa*

9. Omnibus Sworn Statement must be in prescribed form (1 to 9) and duly notarized		
10. Net Financial Contracting Capacity (NFCC) must be reconciled with the Audited Financial Statements		
11. Income Tax Return as of 2020		
12. Business Tax Return Quarterly or Monthly as of 2021		
13. Construction Methods must conform with the approved plan		
14. Construction schedule and S-Curve must conform with the prescribed contract duration and the bid amount		
15. PERT-CPM must conform with the contract duration		
16. Manpower Utilization must conform with the POW		
17. Equipment Utilization must conform with the POW		
18. Duly Notarized Affidavit of Site Inspection		
19. Duly Notarized Compliance to Existing Labor Laws and Standards		